


1 GA - ELEVATION - EAST 01 - TOWNHOUSES  
 1 : 200

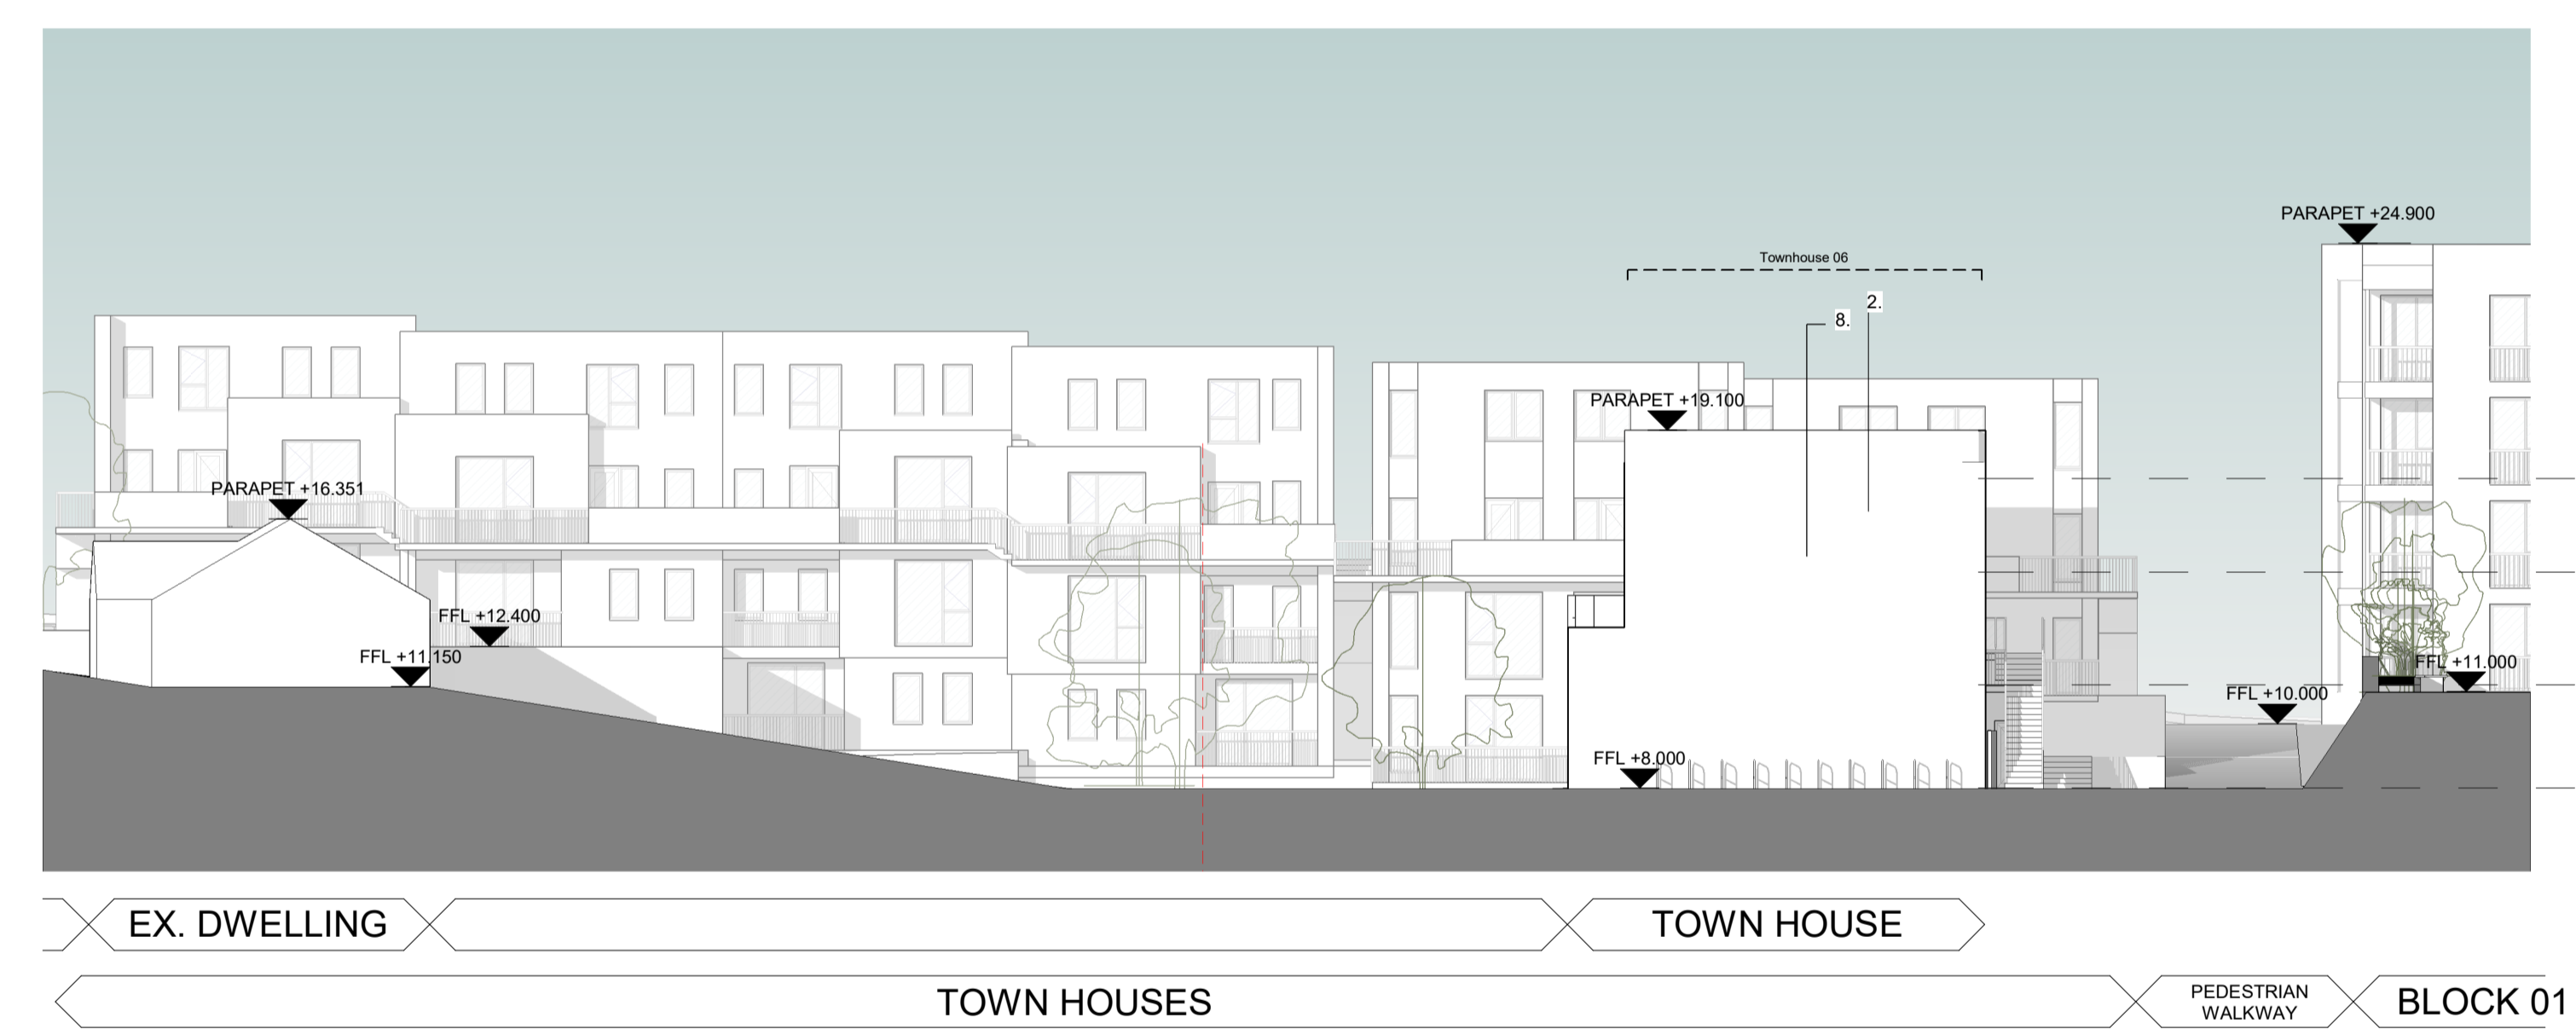

2 GA - ELEVATION - EAST 02 - TOWNHOUSES  
 1 : 200

**MATERIAL LEGEND**

1. Reconstituted / natural stone cladding - limestone or similar in dark grey colour
2. Brick cladding - stretched bond in buff colour
3. Powder coated metal balustrades / screens - green/grey colour
4. Reconstituted / natural stone cladding - light grey colour
5. Metal cladding system with standing seam - natural zinc or similar
6. Hit and miss brick facade
7. Powder coated aluminium louvres
8. Brick textured facade

REV	DATE	DESCRIPTION	CKH	DRN
P1	05/05/2022	PLANNING	KMM	NL

**SUITABLE FOR INFORMATION**

CLIENT  
**RESIDE INVESTMENTS LTD.**

PROJECT  
**CARRIGLINE SHD**

DRAWING  
**EAST ELEVATION - TOWNHOUSES**

PROJECT NUMBER	DATE	
950829	29/04/2022	
SCALE@ A1:	DRAWN/CHECKED:	
As indicated	Author/ Checker	
STATUS CODE:	DRAWING NUMBER	REVISION
S2	P-2003	P1