

Comhairle Contae Chorcaí Cork County Council

Halla an Chontae,
Corcaigh T12 R2NC, Éire.
Fón: (021) 4276891 • Faics: (021) 4276321
Suíomh Gréasáin: www.corkcoco.ie
County Hall,
Cork T12 R2NC, Ireland.
Tel: (021) 4276891 • Fax: (021) 4276321
Web: www.corkcoco.ie



Ms Cora Savage
McCutcheon Halley
6 Joyce House
Barrack Square
Ballincollig
Cork

8th October, 2021

**Re: Letter of Consent for planning application for lands at Carrigaline,
Co Cork.
Your Client: Reside Investments Limited**

Dear Ms Savage,

I understand that you wish to make an application for planning permission on behalf of the above-named client which will include landscaping works on lands in the ownership of Cork County Council at Carrigaline, Co Cork, as delineated on the attached map. I wish to confirm the consent of Cork County Council to the making of such an application and I further confirm that this letter may be submitted as evidence of such consent as required under the Planning & Development Regulations, 2001 to 2009.


Notwithstanding the Council's consent to the making of the planning application, this does not in any way imply or commit to a grant of planning permission and cannot be construed as a commitment by the Council to disposing of this property to you or any other party. Any potential disposal of these lands will be subject to the consents and procedures required under Section 183 of the Local Government Act 2001 and only following Cork County Council's acceptance and agreement of the terms and consideration of such a disposal.

Yours sincerely,

Paul Reid
Asst. Staff Officer
Property Section

ALL DIMENSIONS IN THIS DRAWING ARE TO BE SCALED FROM THE DRAWING. DRAWINGS TO BE READ IN CONJUNCTION WITH RELEVANT CONSULTANT DRAWINGS.

LAND UNDER
CORK COUNTY
COUNCIL
OWNERSHIP

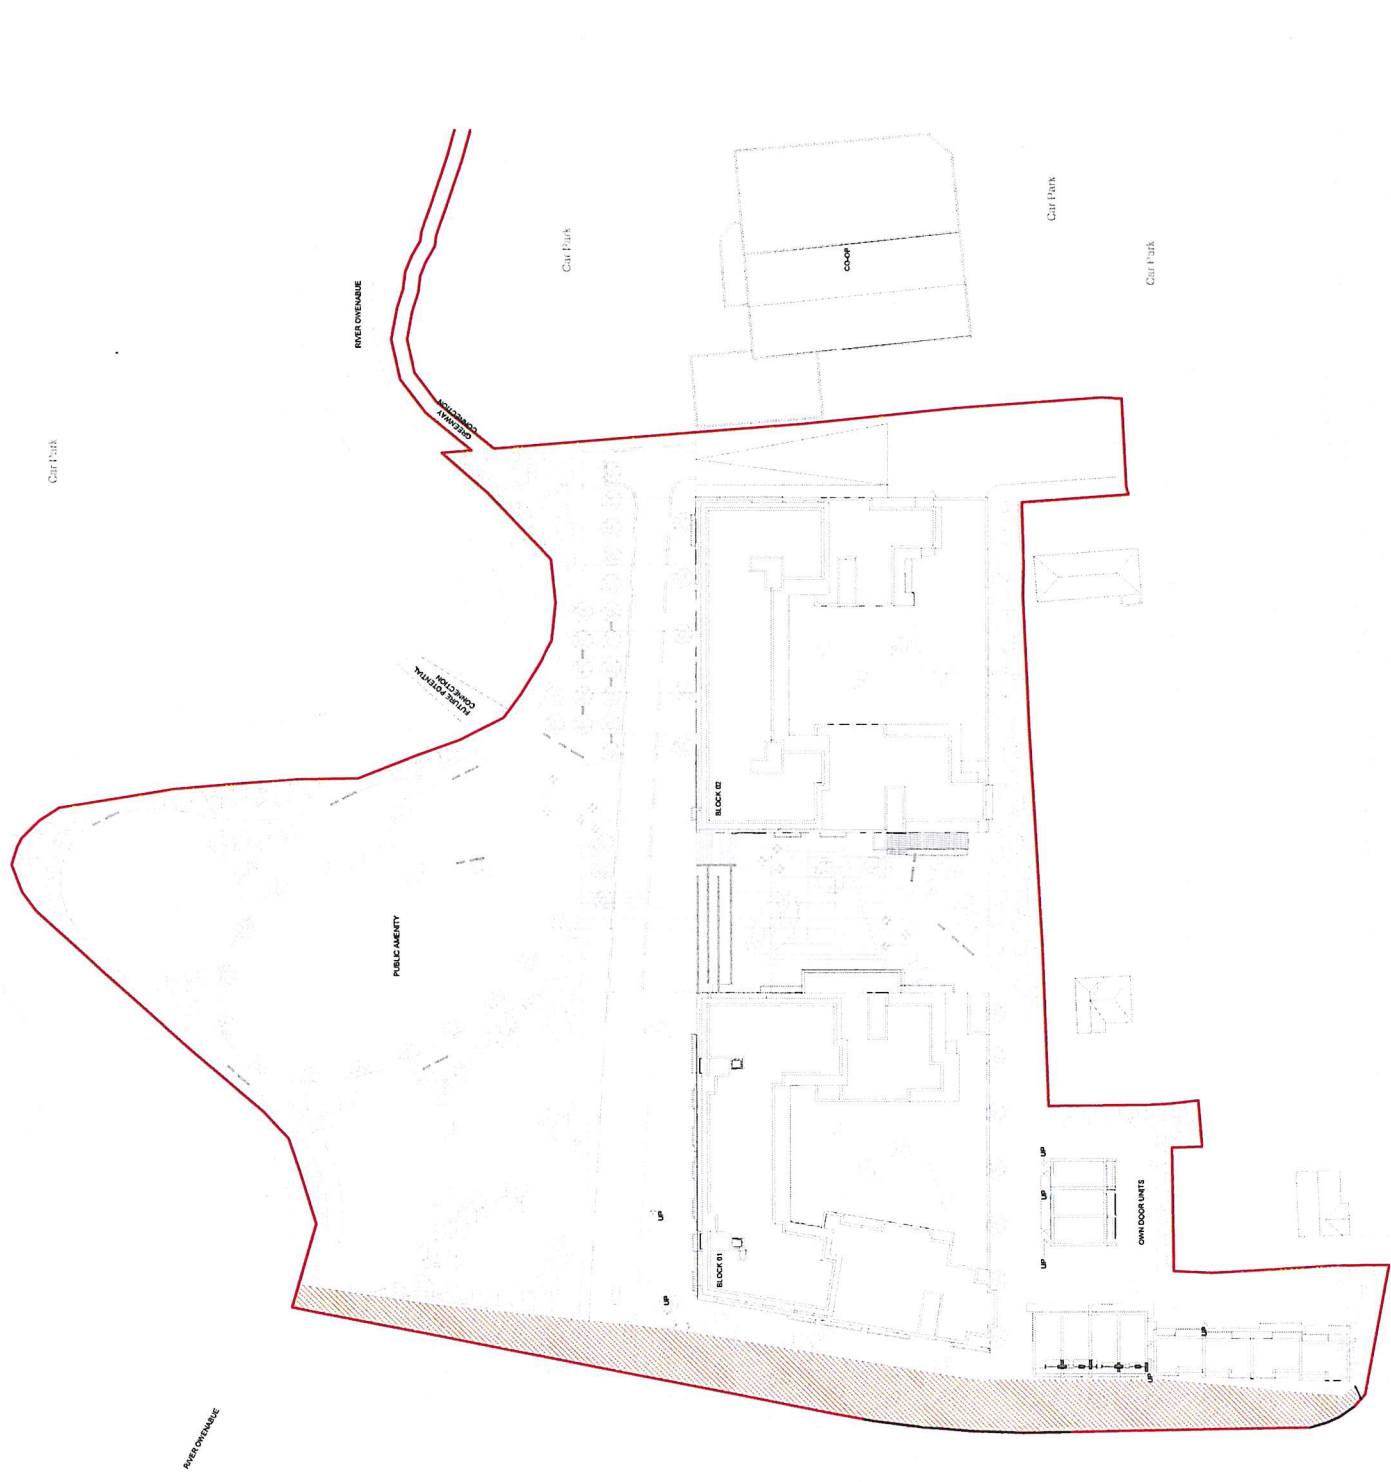

REV	DATE	DESCRIPTION	BY	CHK

SUITABLE FOR INFORMATION

CLIENT
RENDE INVESTMENTS LTD.

PROJECT
CARRIGALINE SHD

DRAWING
GA - OWNERSHIP LAYOUT (2 OF 2)

PROJECT NUMBER
950829-HL-A-1061

DATE
08/09/21

SCALE
A1

DRAWN/CHECKED
A1/MSM

DRAWING NUMBER
950829-HL-A-1061

REVISION
P1

Henry J Lyons

115, Ballinacorney Road, Carrigaline, Co. Cork, P53 5A2, Ireland