


1 **GA - LOWER GROUND - TH - UNIT TYPE LOCATIONS**
 1 : 250

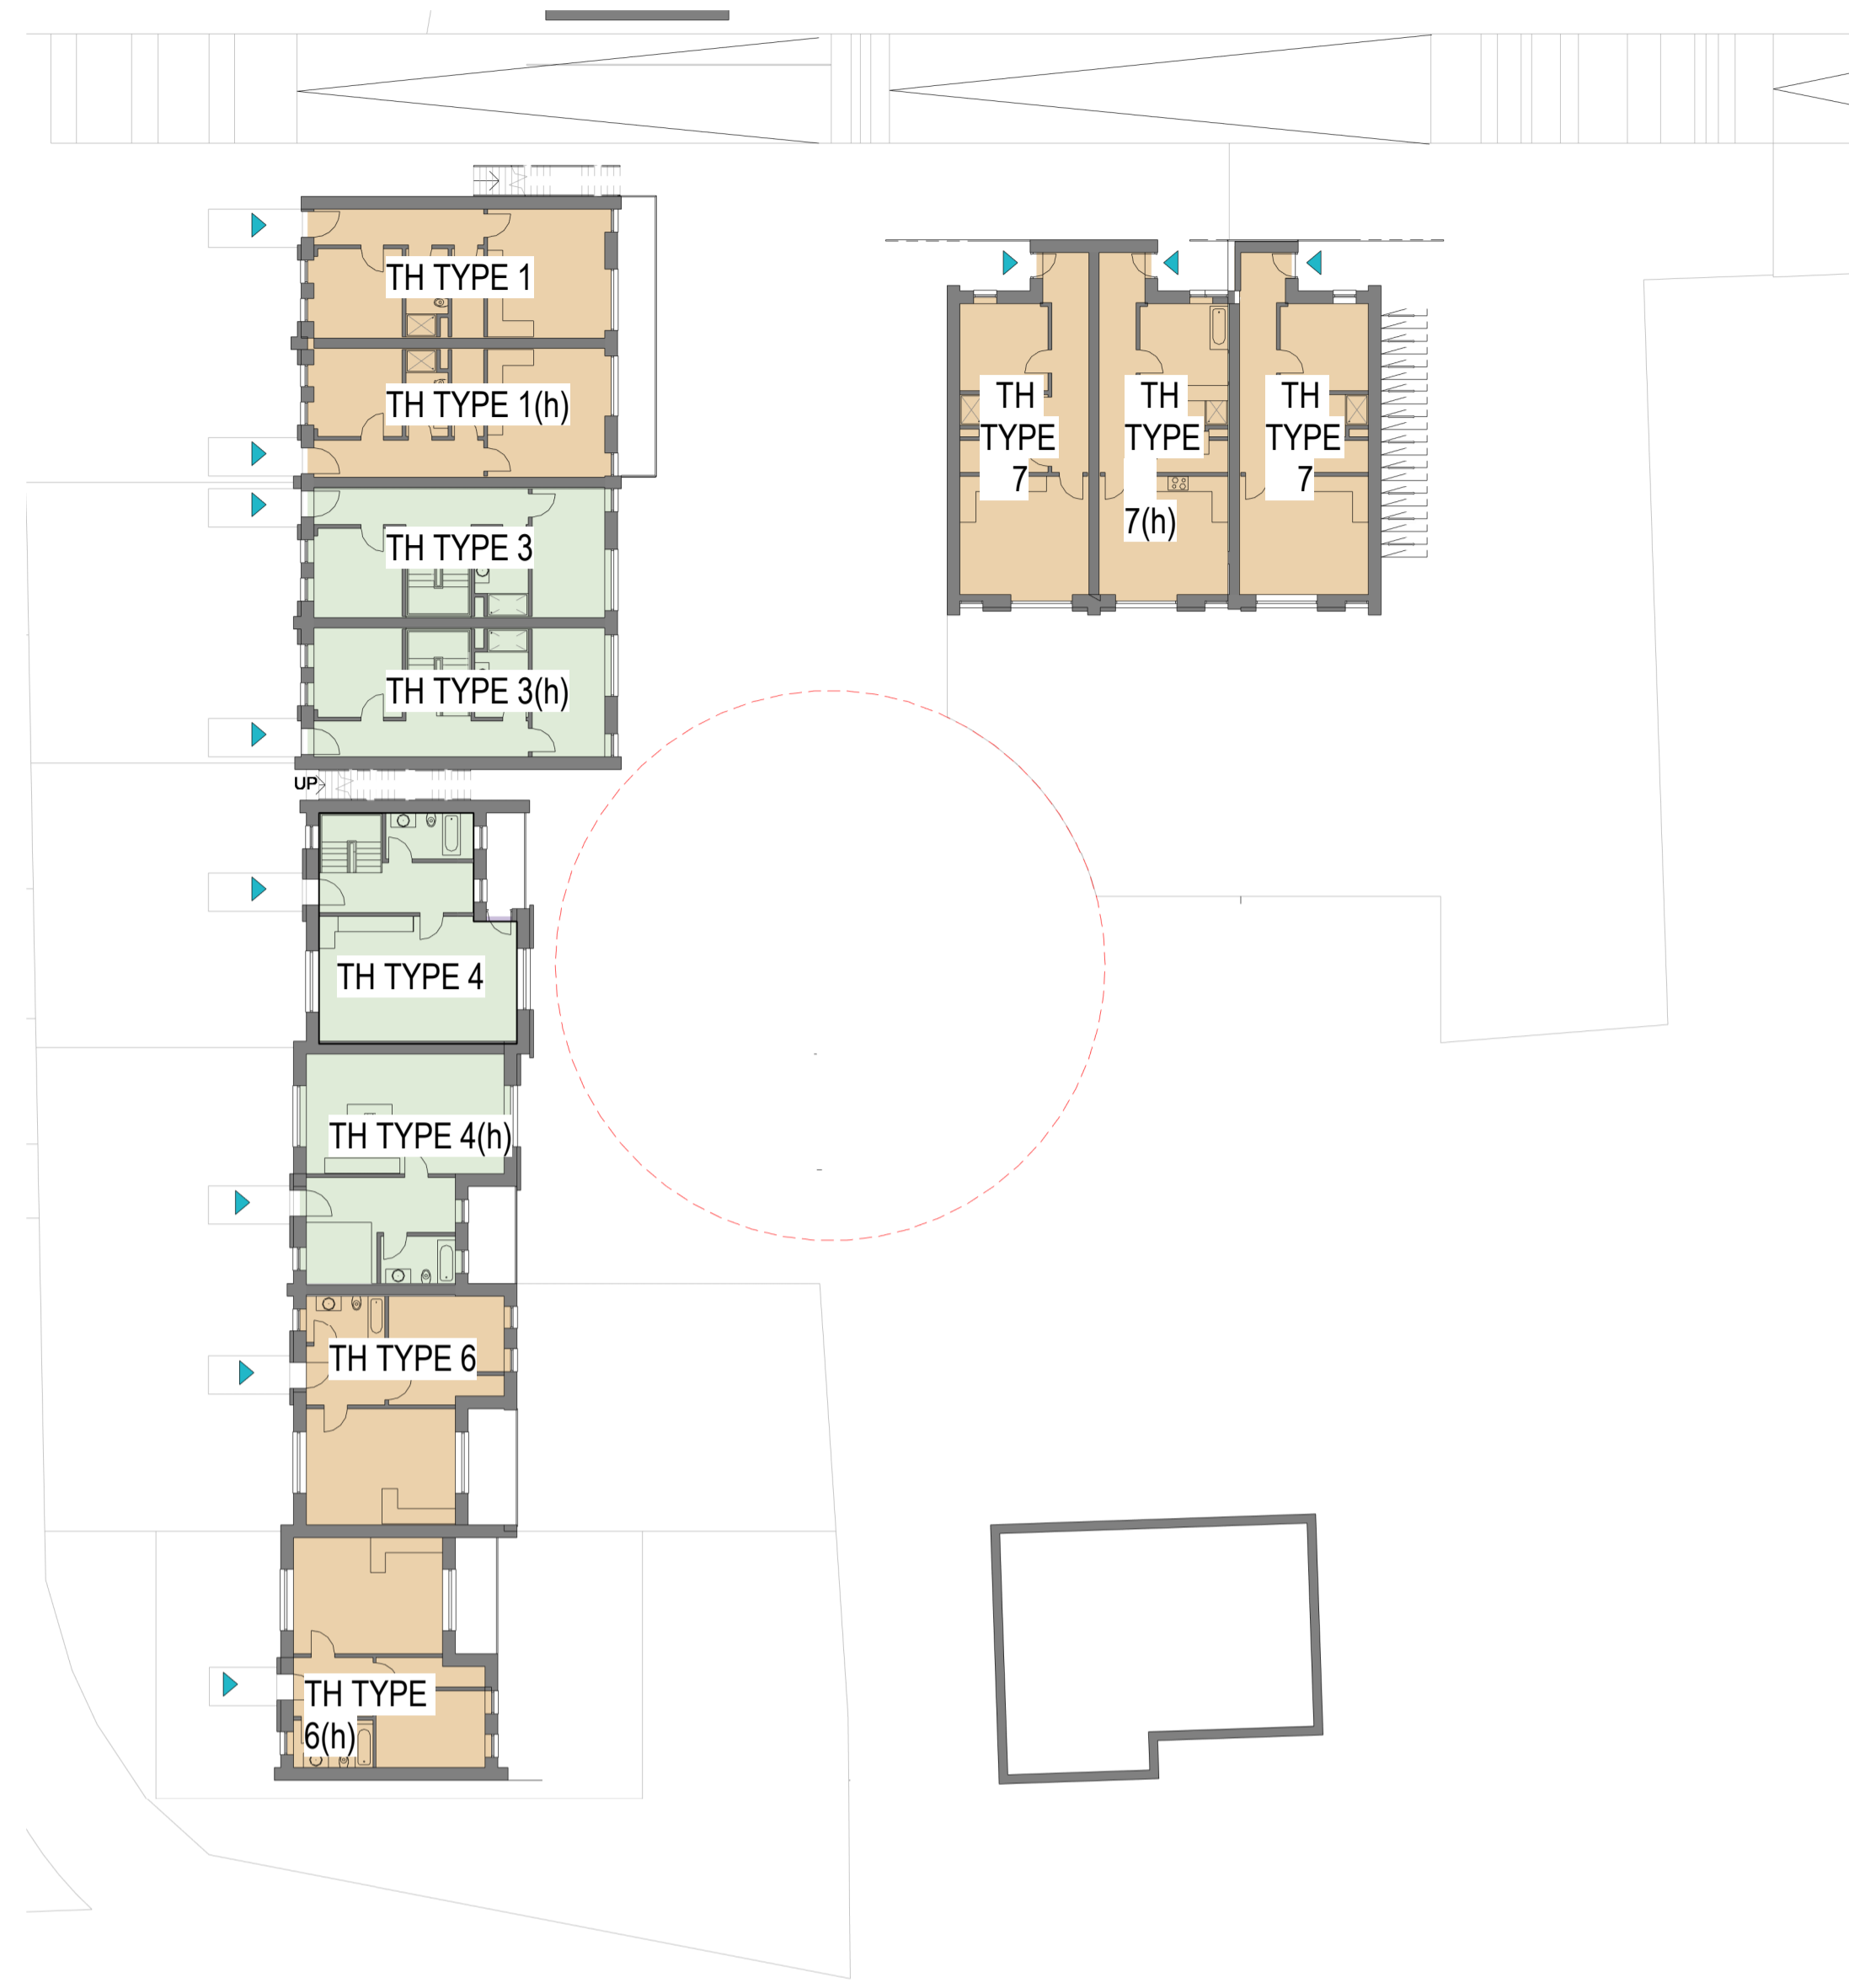

2 **GA - GROUND FLOOR - TH - UNIT TYPE LOCATIONS**
 1 : 250

- 1 BED
- 2 BED (3 PERSON)
- 2 BED (4 PERSON)
- 3 BED

REV	DATE	DESCRIPTION	CKH	DRN
P1	05/05/2022	PLANNING	KMM	NL

STATUS CODE DESCRIPTION
SUITABLE FOR INFORMATION

CLIENT
RESIDE INVESTMENTS LTD.

PROJECT
CARRIGLINE SHD

DRAWING
PROPOSED UNIT LOCATION PLAN SHEET 5 OF 6

PROJECT NUMBER 950829	DATE 29/04/2022
SCALE@ A1: As indicated	DRAWN/CHECKED: Author/ Checker
STATUS CODE: S2	DRAWING NUMBER P-1034
	REVISION P1