


FOUL LONGSECTIONS
 VERTICAL SCALE 1:250
 HORIZONTAL SCALE 1:250

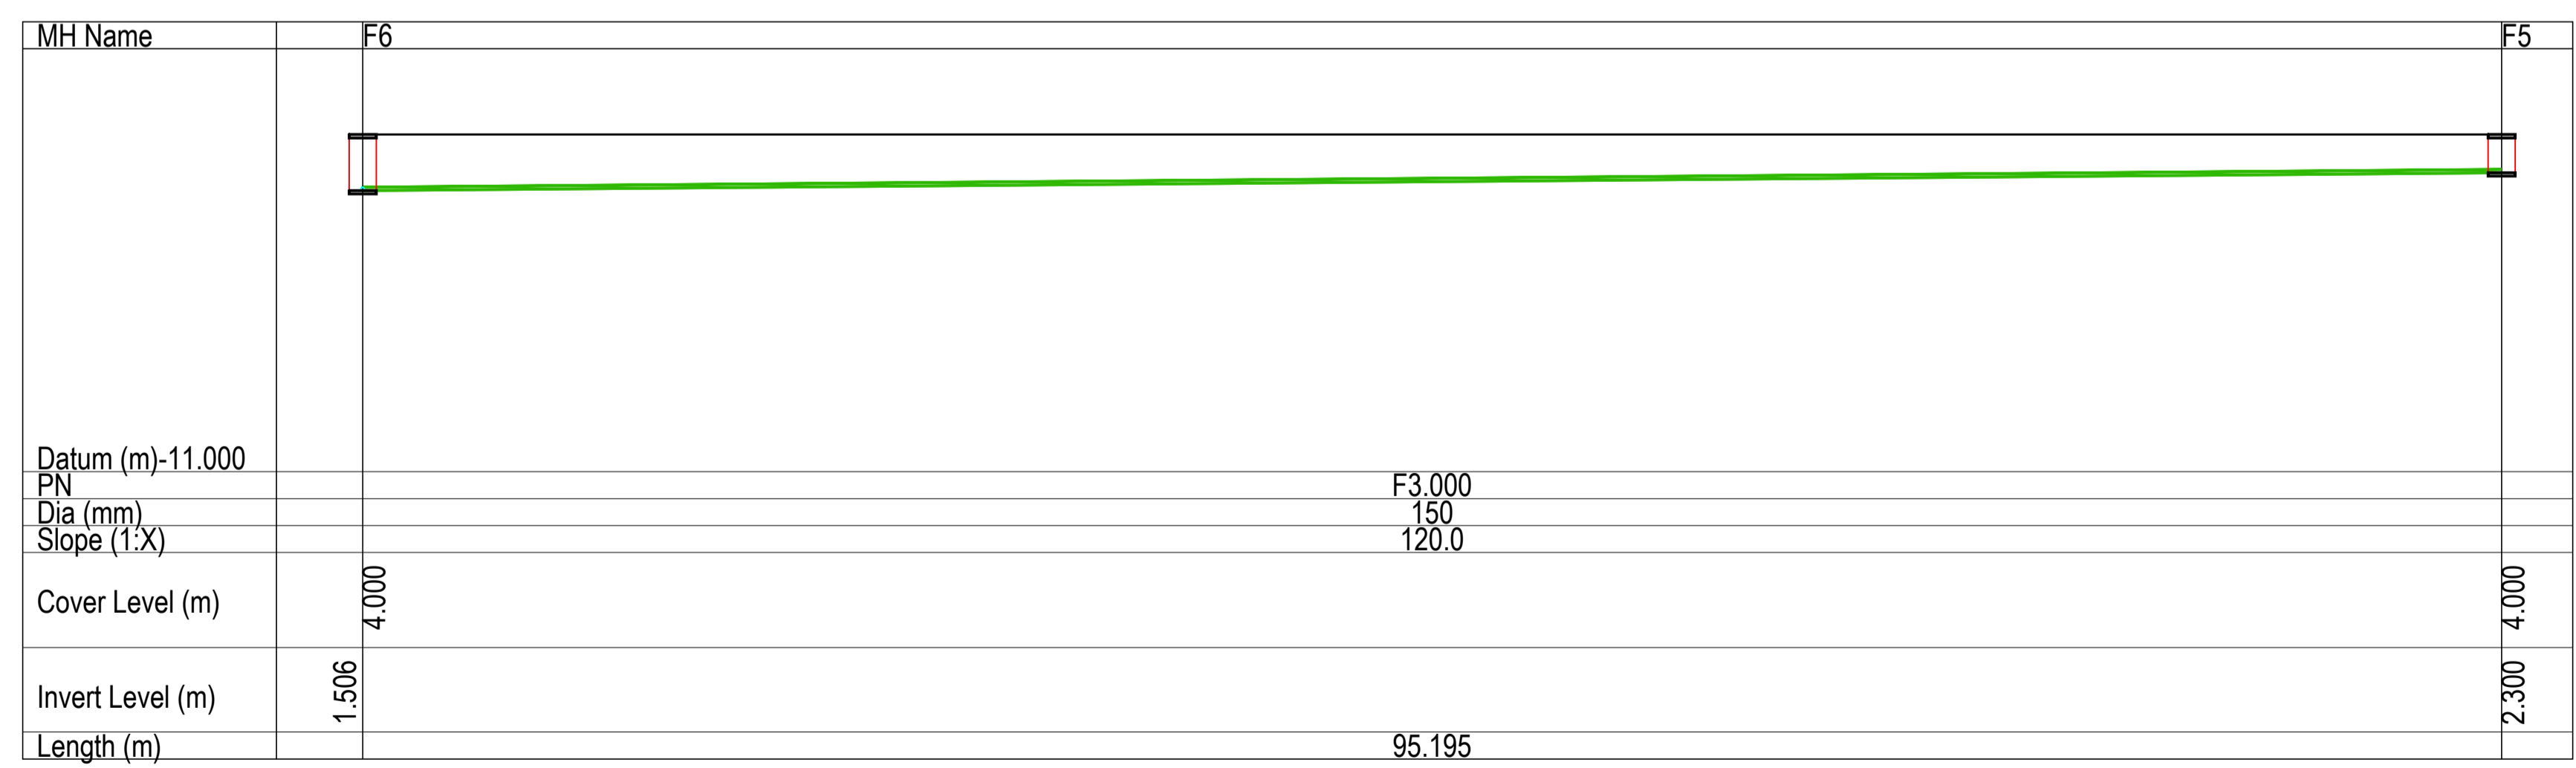

- COPYRIGHT AND OWNERSHIP OF THIS DRAWING IS VESTED IN HORGANLYNCH, WHOSE PRIOR WRITTEN CONSENT IS REQUIRED FOR ITS USE, REPRODUCTION OR FOR PUBLICATION.
- THIS DRAWING IS TO BE READ IN CONJUNCTION WITH ALL RELEVANT ARCHITECTS, SERVICES ENGINEERS AND HORGANLYNCH DRAWINGS, DETAILS AND SPECIFICATIONS.
- ALL DIMENSIONS TO BE CHECKED ON SITE AND ANY DISCREPANCY TO BE REPORTED TO THE ARCHITECT / ENGINEER. FIGURED DIMENSIONS ONLY TO BE USED. DRAWINGS NOT TO BE SCALED. ALL LEVELS ARE STRUCTURAL UNLESS OTHERWISE NOTED.
- THIS DRAWING TO BE READ IN CONJUNCTION WITH ALL HL DRAWINGS AND SPECIFICATIONS

REV	BY	CHKD	DATE	DESCRIPTION
0	KL	KC	27.04.22	ISSUED FOR IRISH WATER STATEMENT OF DESIGN ACCEPTANCE
1	KL	KC	05.05.22	ISSUED FOR PLANNING APPLICATION

PROJECT			
CARRAIGALINE SHD, CORK			
DRG. TITLE			
SITE SERVICES			
FOUL LONG SECTIONS			
SCALE	DRAWN BY	CHECKED BY	APPROVED BY
AS SHOWN (@ A1)	SC	KC	KC

Horganlynch
 Consulting Engineers
 Tellengana, Blackrock Road, Cork.
 t: +353 21 4936100
 e: cork@horganlynch.ie
 www.horganlynch.ie

DWG: LY05-V1-XXX-DR-HLCE-CE-0007

HL PROJECT REF.	STATUS	REVISION
LY05	P1	1