

1| Riverside Link to Main Street Masterplan  
Scale 1:500

Precedent Images




Planting along path




Weld mesh fence



Pathway to be lit

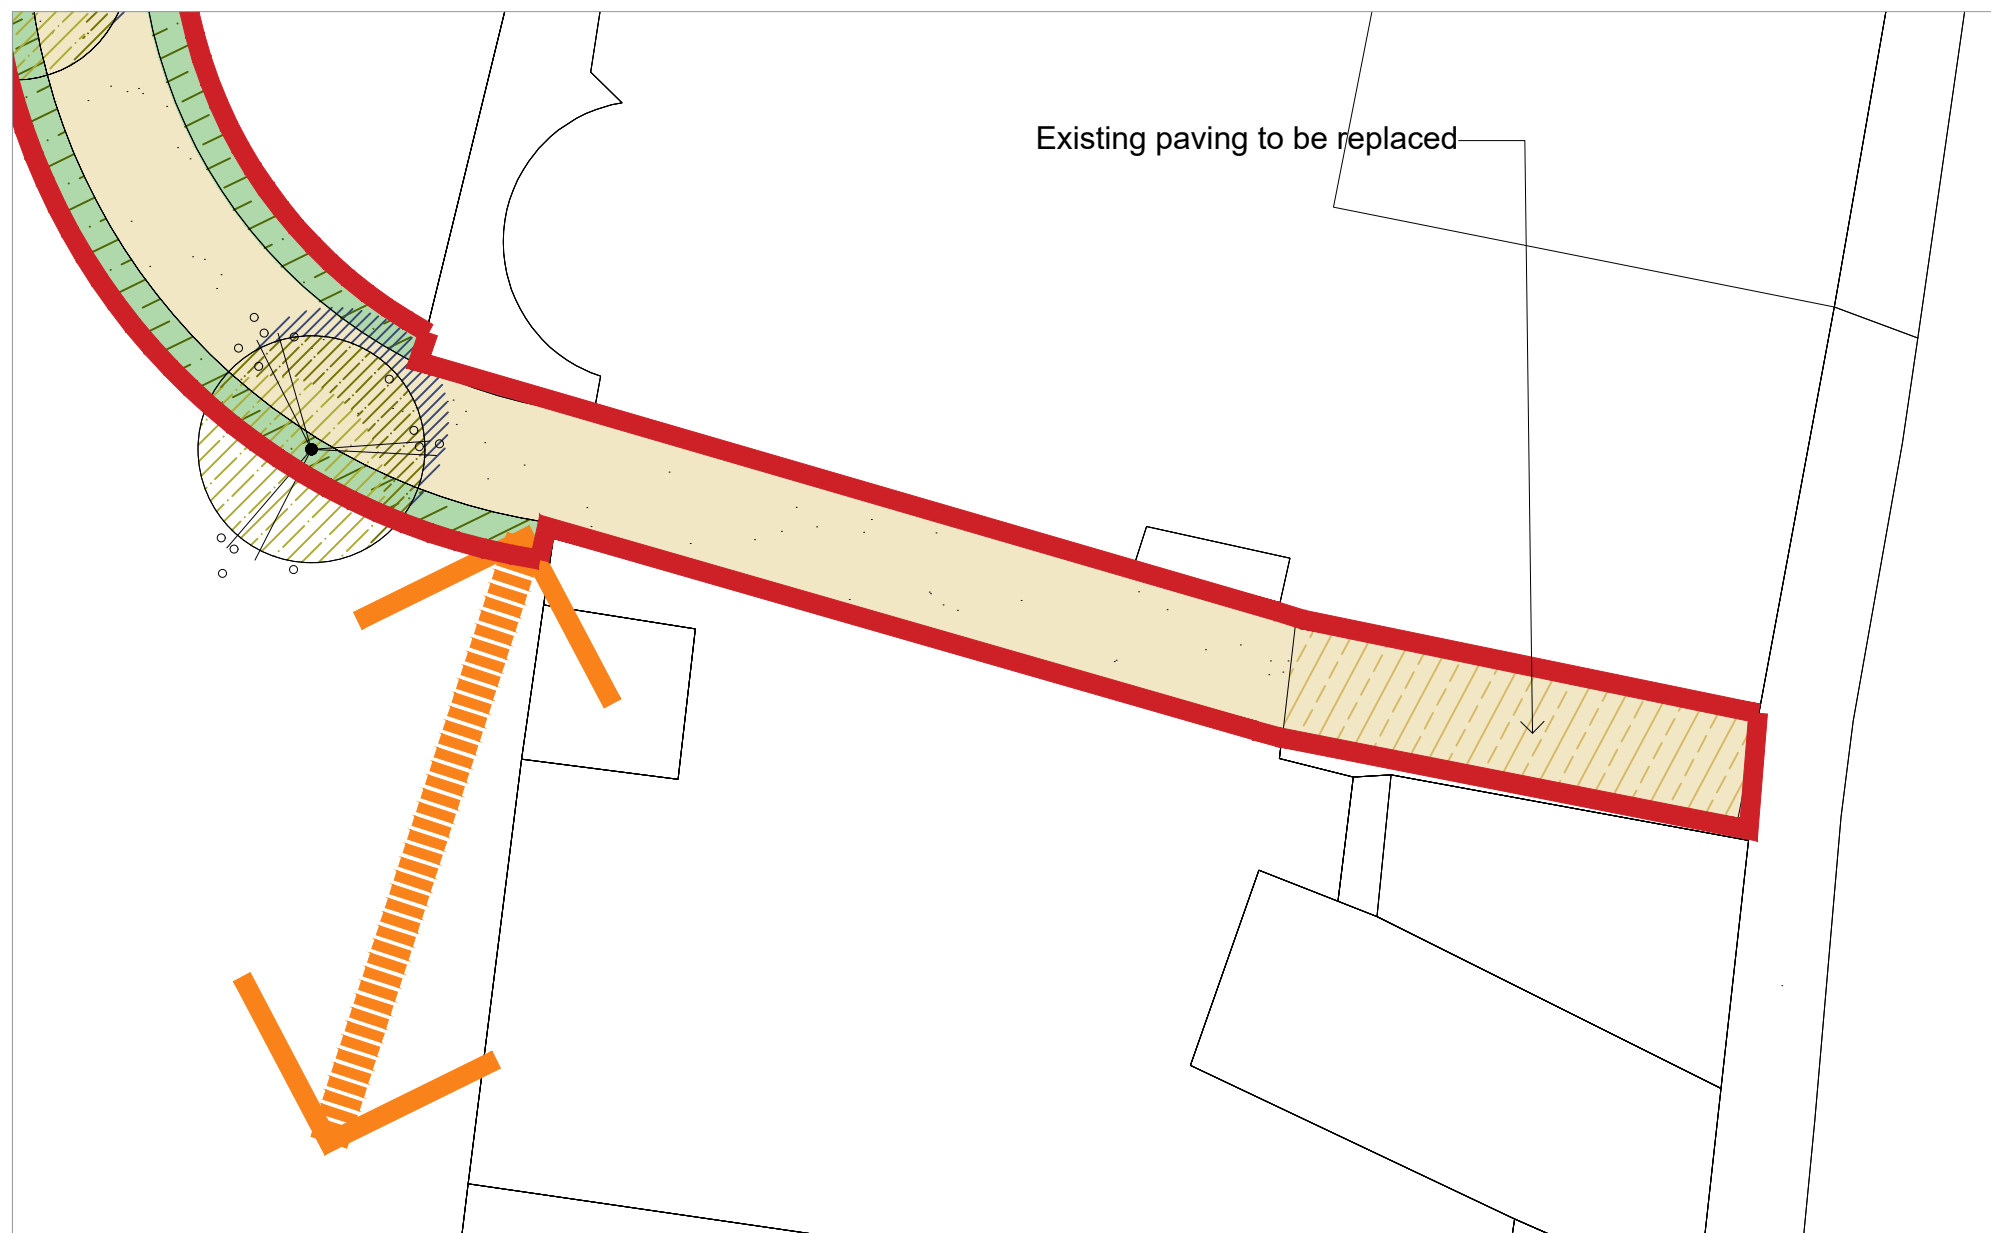

2| Entrance  
scale 1:200

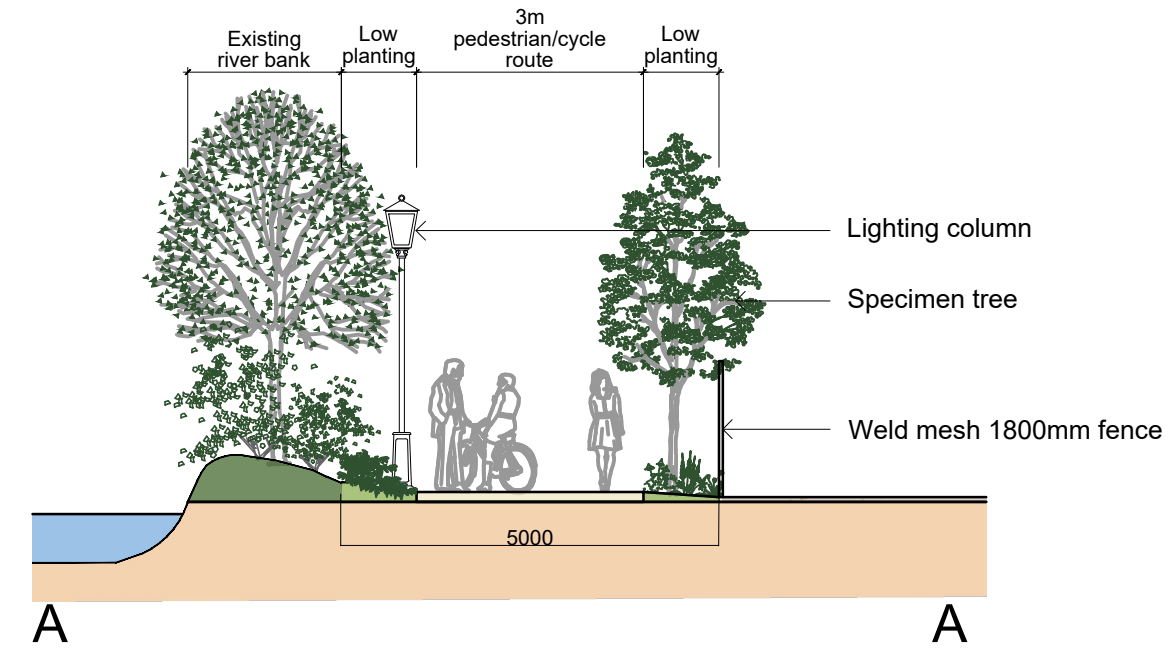


3| Riverside Link to Main Street Section  
Scale 1:100

REV	DATE	AMENDMENT

**CUNNANE STRATTON REYNOLDS**  
**LAND PLANNING & DESIGN**

CORK OFFICE  
COPLEY HALL COTTERS STREET CORK  
TEL 021 496 9224 FAX 021 496 9012  
EMAIL corkinfo@csrlandplan.ie

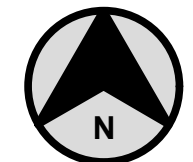

PROJECT: <b>CARRIGALINE SHD CO. CORK</b>	DATE: APRIL 2022
DRAWING: <b>RIVERSIDE PEDESTRIAN LINK TO MAIN STREET</b>	SCALE: AS INDICATED @ A2
	DRAWN: CHECKED: AS JK
	DRAWING NO: 21623-2-210