




1 UNIT TYPE NN  
1 : 100 1B2P  
83.1m² - Area  
6.4m² - Private Amenity  
89.5m² - TOTAL AREA

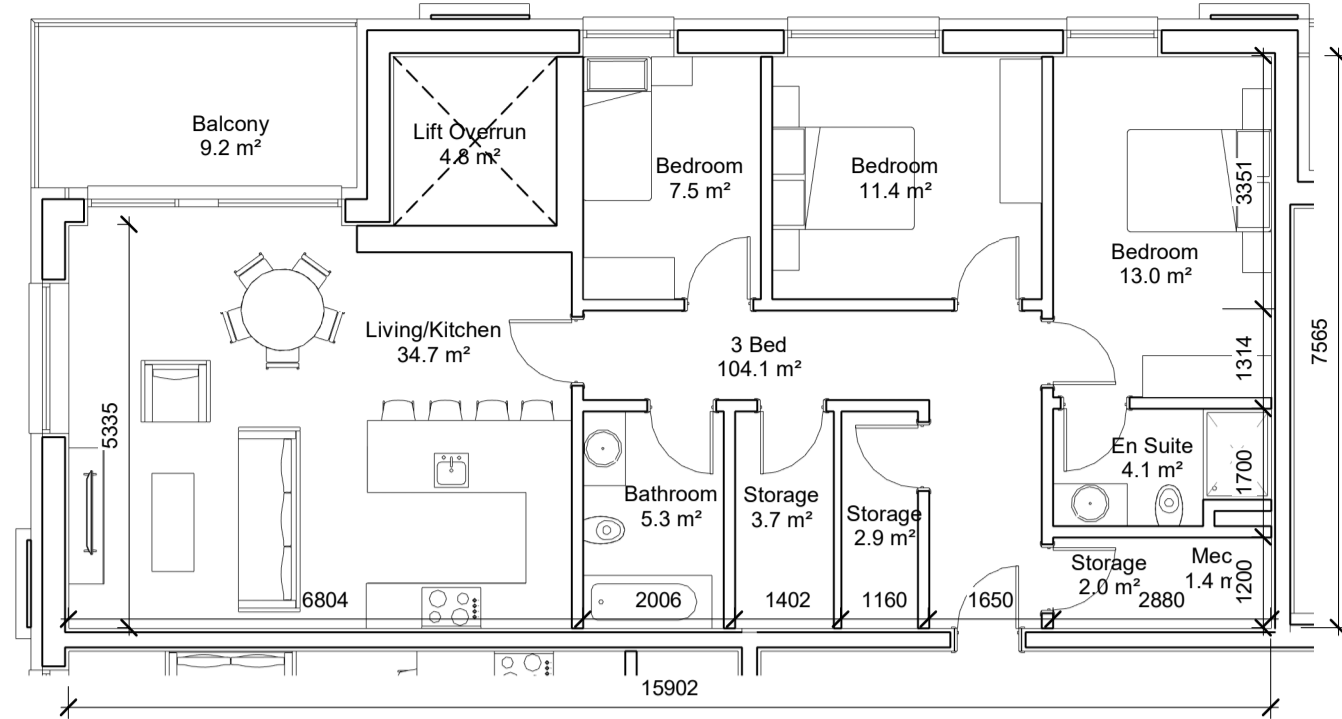


2 UNIT TYPE PP  
1 : 100 3B5P  
104.1m² - Area  
9.2m² - Private Amenity  
113.3m² - TOTAL AREA

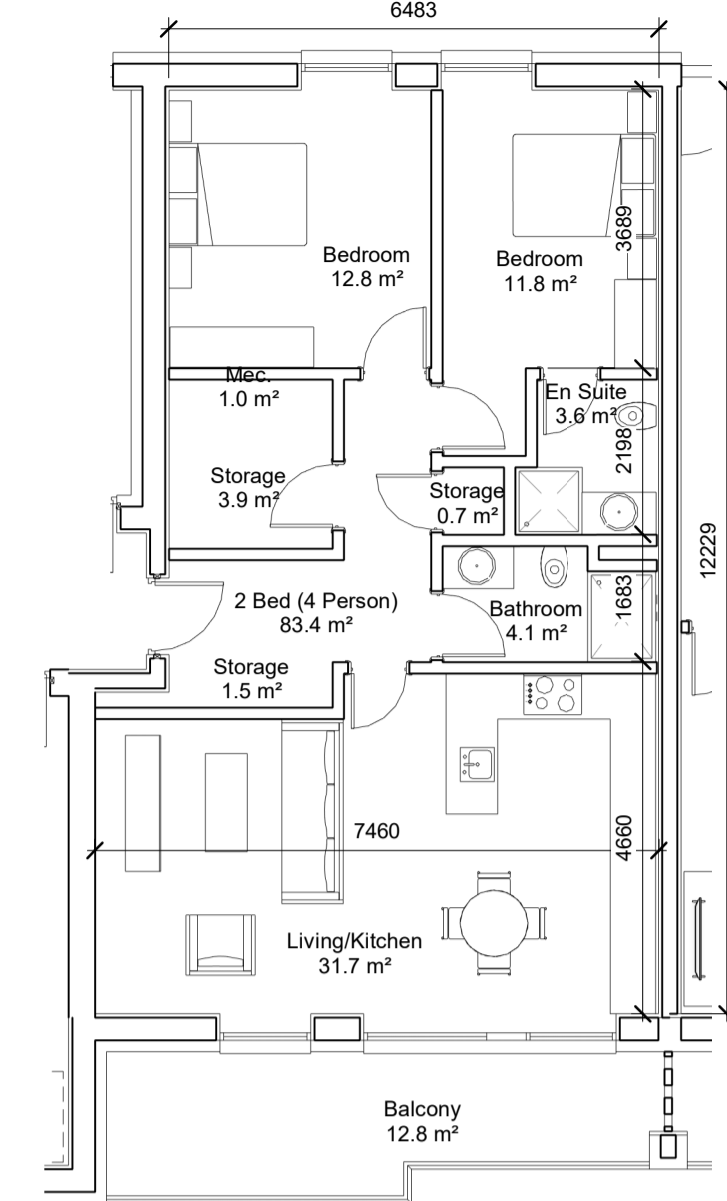


3 UNIT TYPE QQ  
1 : 100 2B4P  
83.4m² - Area  
12.8m² - Private Amenity  
96.2m² - TOTAL AREA

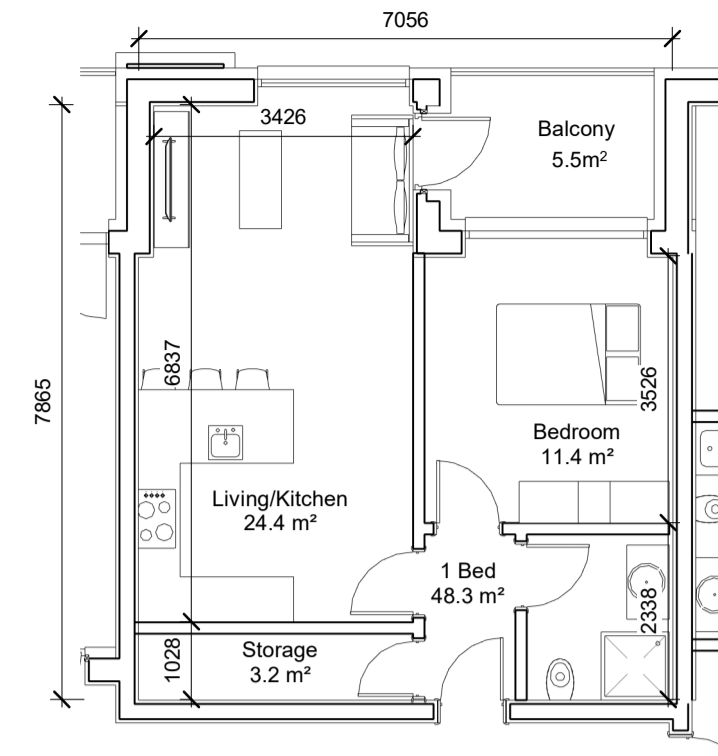


4 UNIT TYPE RR  
1 : 100 1B2P  
48.3m² - Area  
5.5m² - Private Amenity  
53.8m² - TOTAL AREA

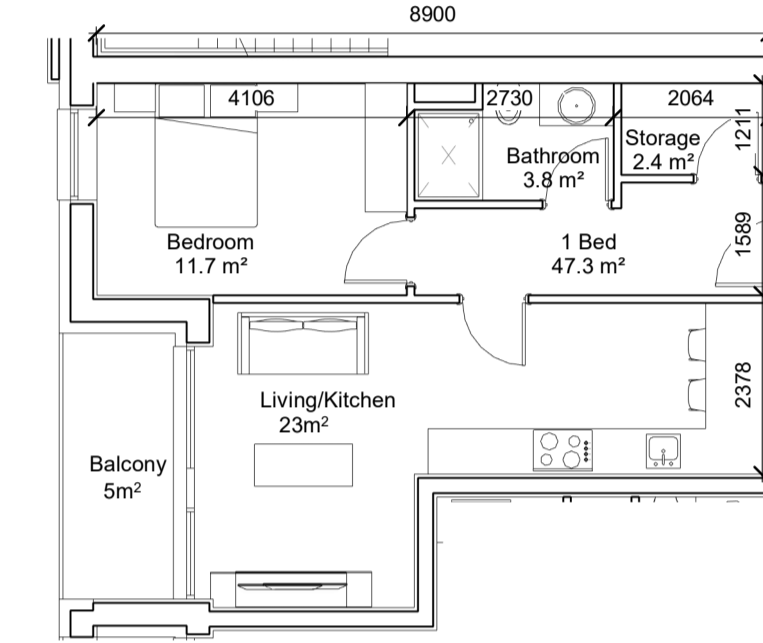


8 UNIT TYPE RRR  
1 : 100 1B2P  
47.3m² - Area  
5m² - Private Amenity  
52.3m² - TOTAL AREA

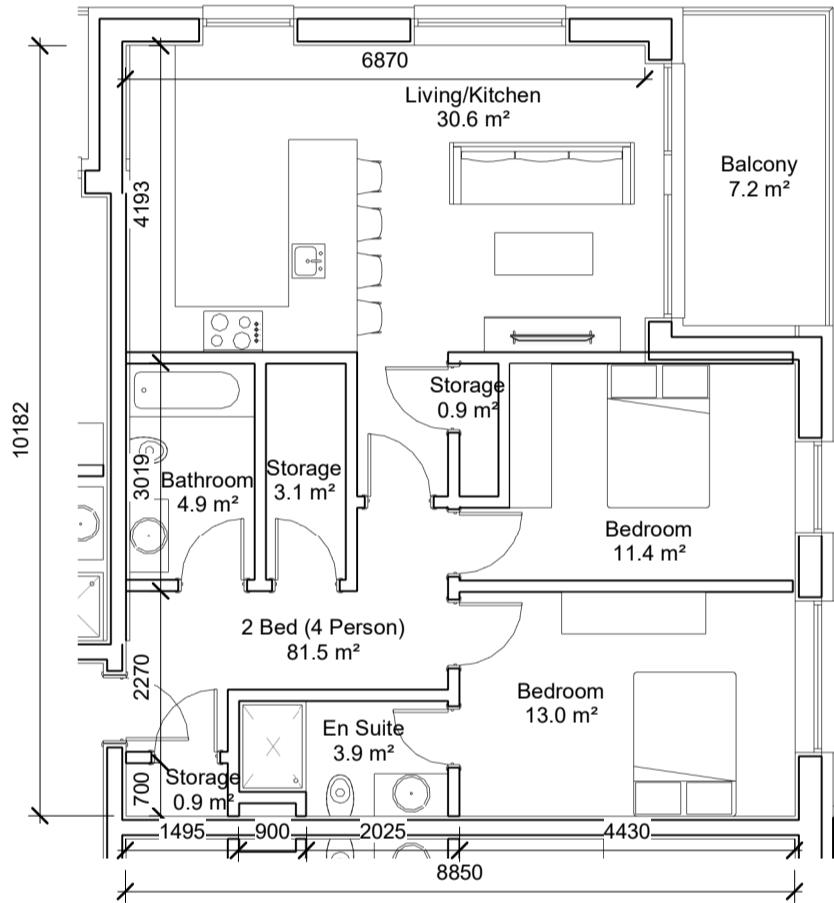


5 UNIT TYPE SS  
1 : 100 2B4P  
81.5m² - Area  
7.2m² - Private Amenity  
88.7m² - TOTAL AREA

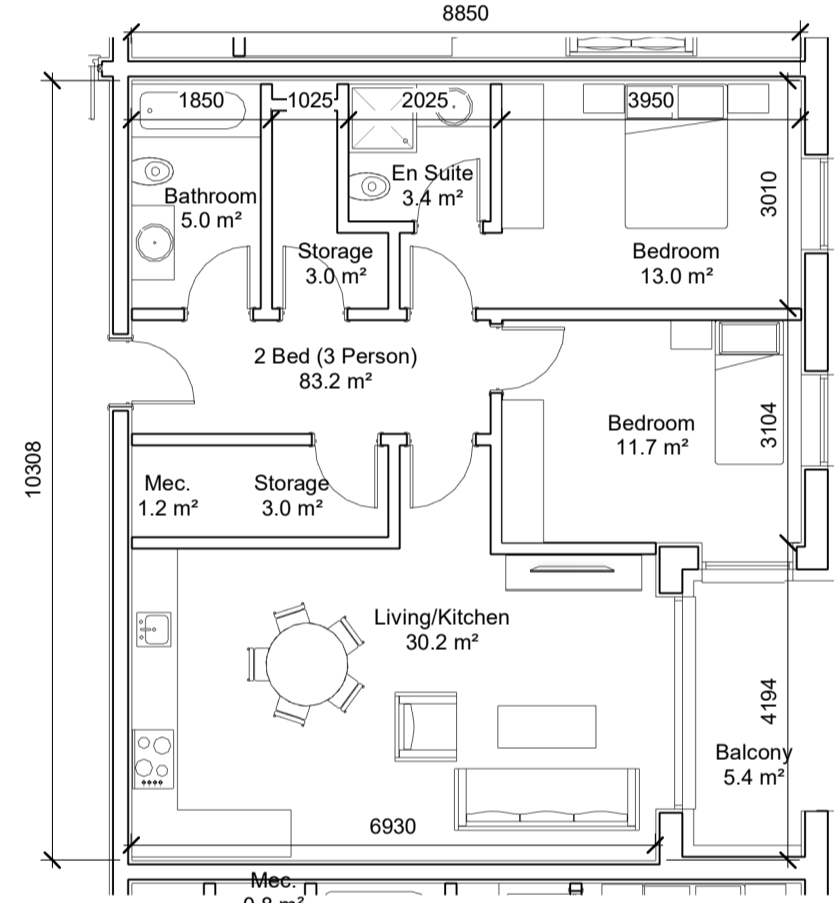


6 UNIT TYPE TT  
1 : 100 2B3P  
83.2m² - Area  
5.4m² - Private Amenity  
88.6m² - TOTAL AREA

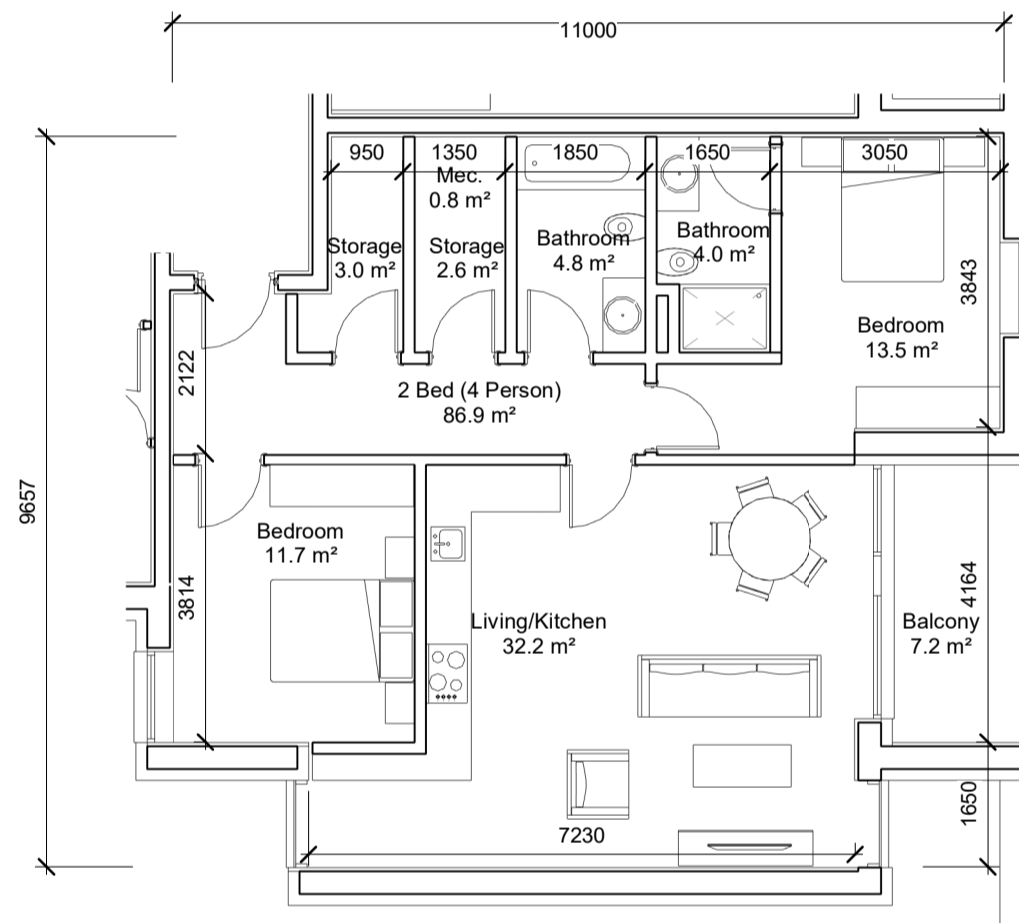


7 UNIT TYPE UU  
1 : 100 2B4P  
86.9m² - Area  
7.2m² - Private Amenity  
94.1m² - TOTAL AREA

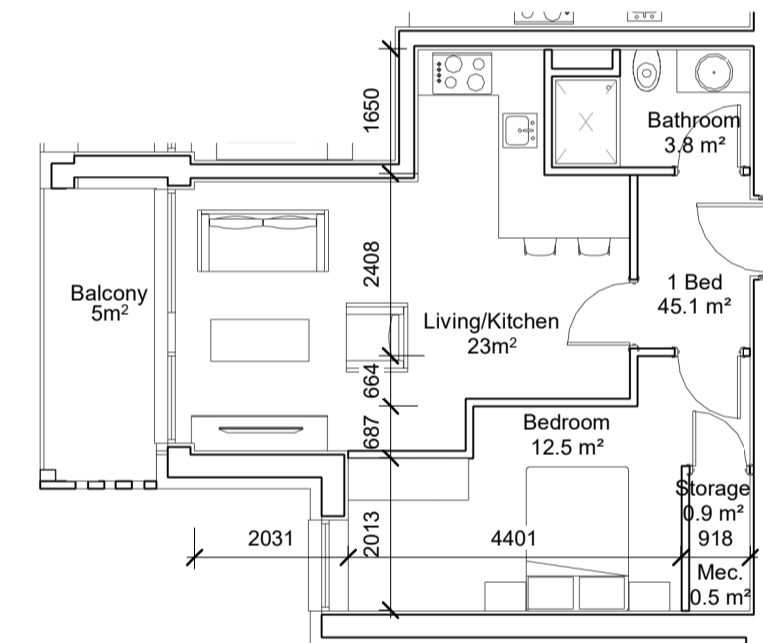


9 UNIT TYPE VV  
1 : 100 1B2P  
45.1m² - Area  
5m² - Private Amenity  
50.1m² - TOTAL AREA

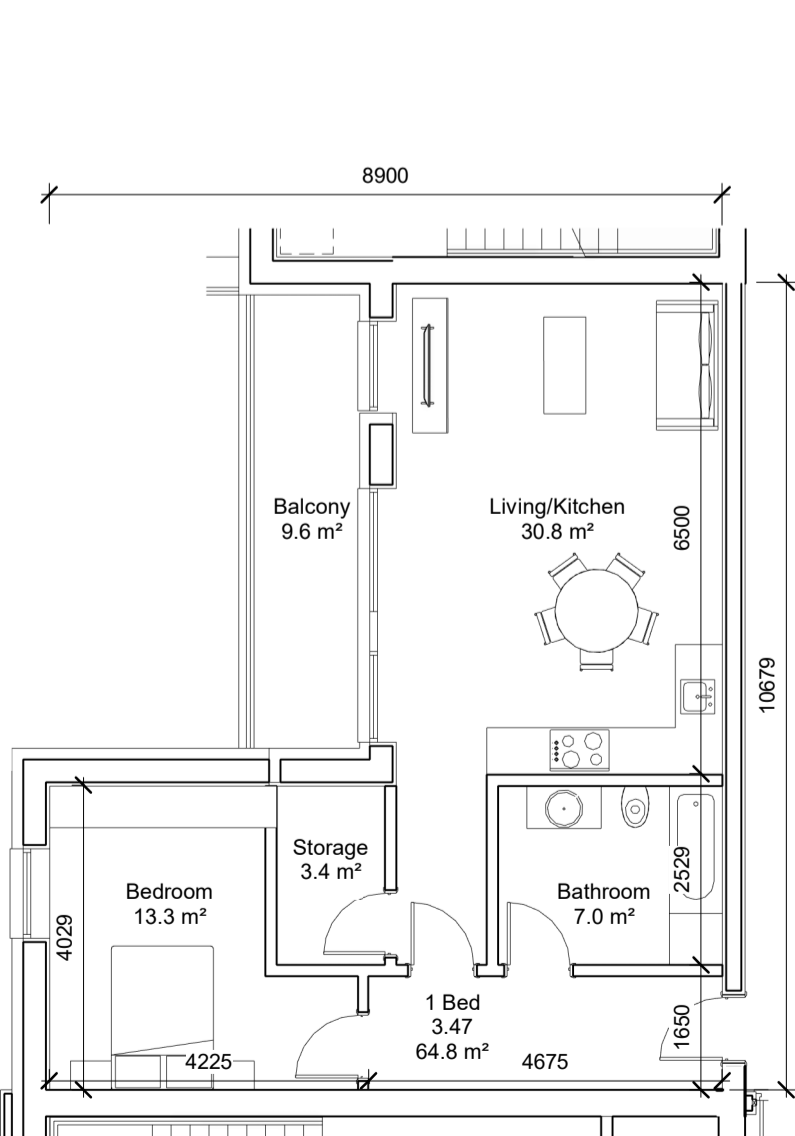


10 UNIT TYPE WW  
1 : 100 1B2P  
64.8m² - Area  
9.6m² - Private Amenity  
74.4m² - TOTAL AREA

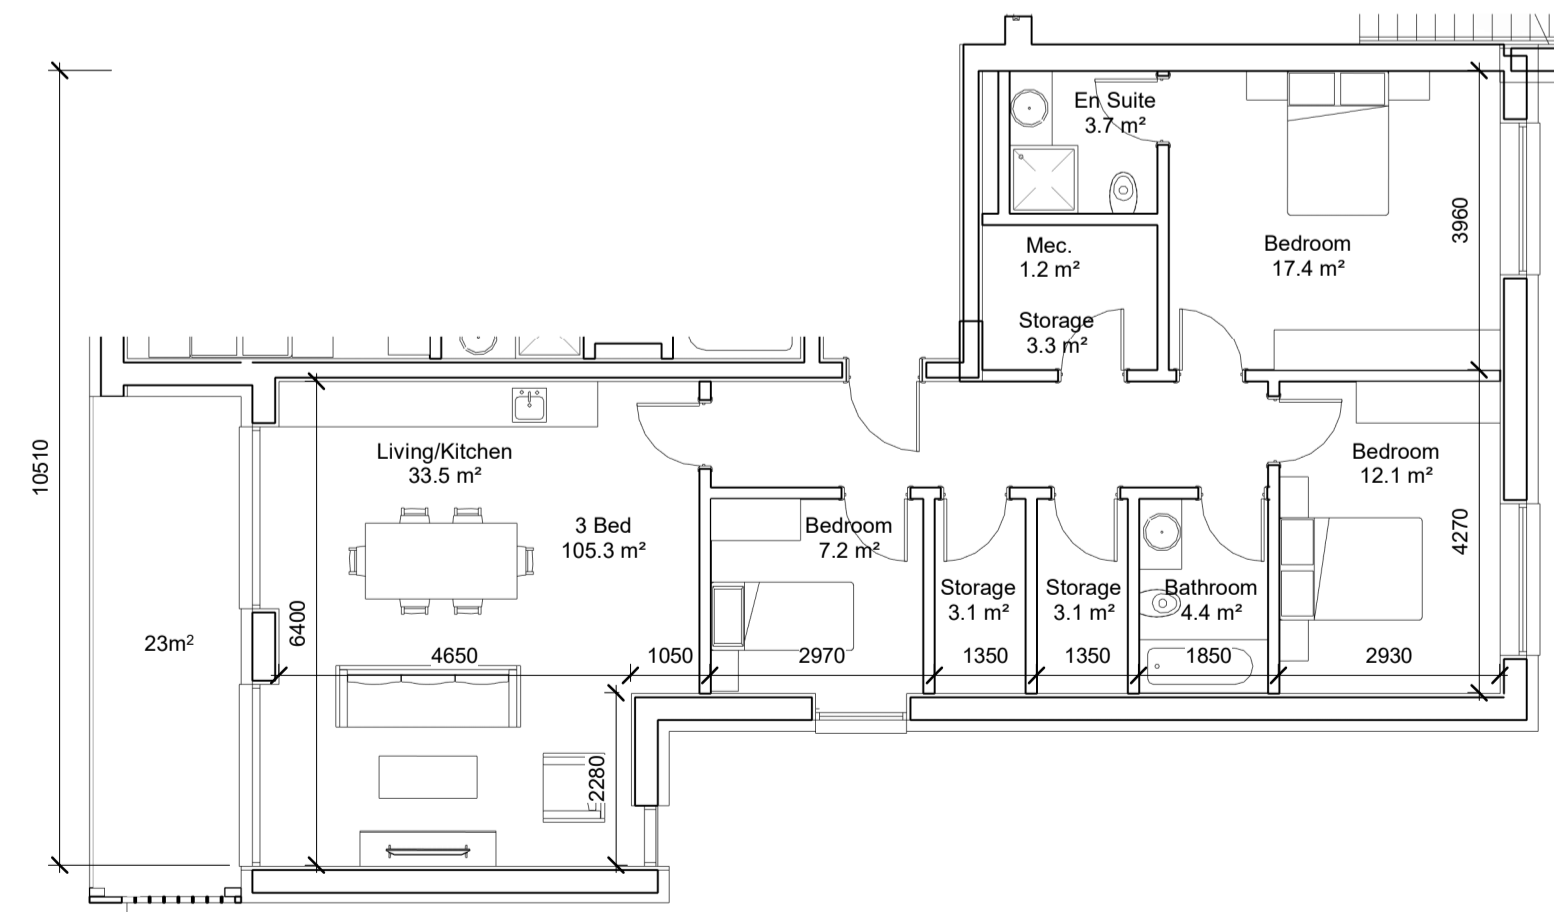

11 UNIT TYPE XX  
1 : 100 3B5P  
105.3m² - Area  
23m² - Private Amenity  
128.3m² - TOTAL AREA

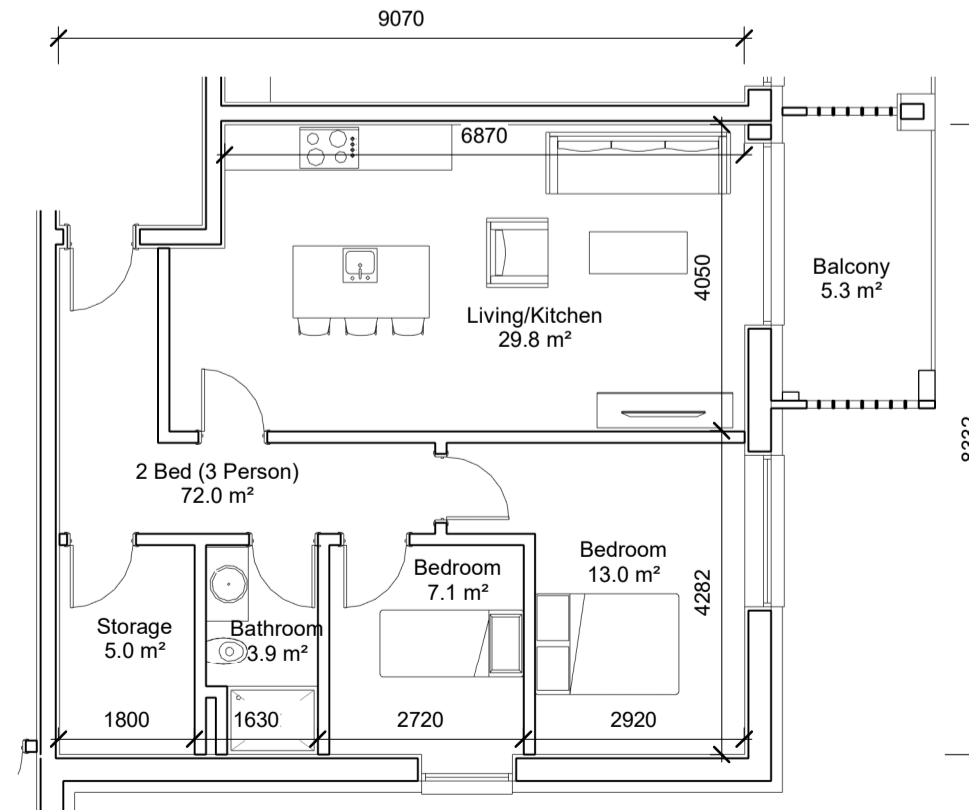

12 UNIT TYPE YY  
1 : 100 2B3P  
86.5m² - Area  
72m² - Private Amenity  
77.3m² - TOTAL AREA

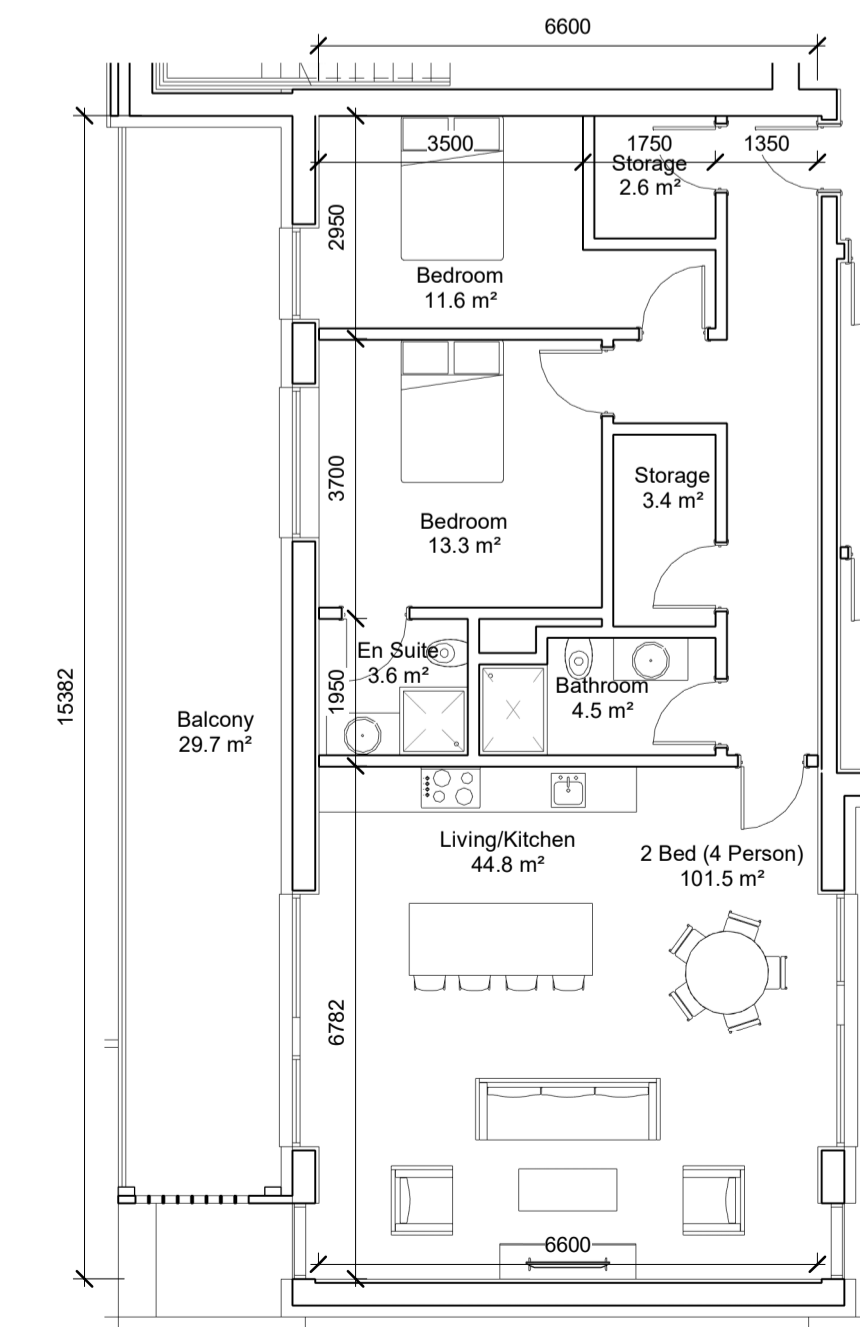

14 UNIT TYPE ZZ  
1 : 100 2B4P  
101.5m² - Area  
29.7m² - Private Amenity  
131.2m² - TOTAL AREA

REV	DATE	DESCRIPTION	CKH	DRN
P1	05/05/2022	PLANNING	KMM	NL

STATUS CODE DESCRIPTION  
**SUITABLE FOR INFORMATION**

CLIENT  
**RESIDE INVESTMENTS LTD.**

PROJECT  
**CARRILINE SHD**

DRAWING  
**PROPOSED UNIT TYPOLOGIES SHEET 4 OF 8**

PROJECT NUMBER	DATE	SCALE@ A1:	DRAWN/CHECKED:	REVISION
950829	29/04/2022	1 : 100	Author/Checker	
STATUS CODE:	DRAWING NUMBER			REVISION
S2	P-1040			P1

**Henry J Lyons**