




1 **UNIT TYPE NNN**
1 : 100
2B4P
86.9m² - Area
33.3m² - Private Amenity
120.2m² - TOTAL AREA

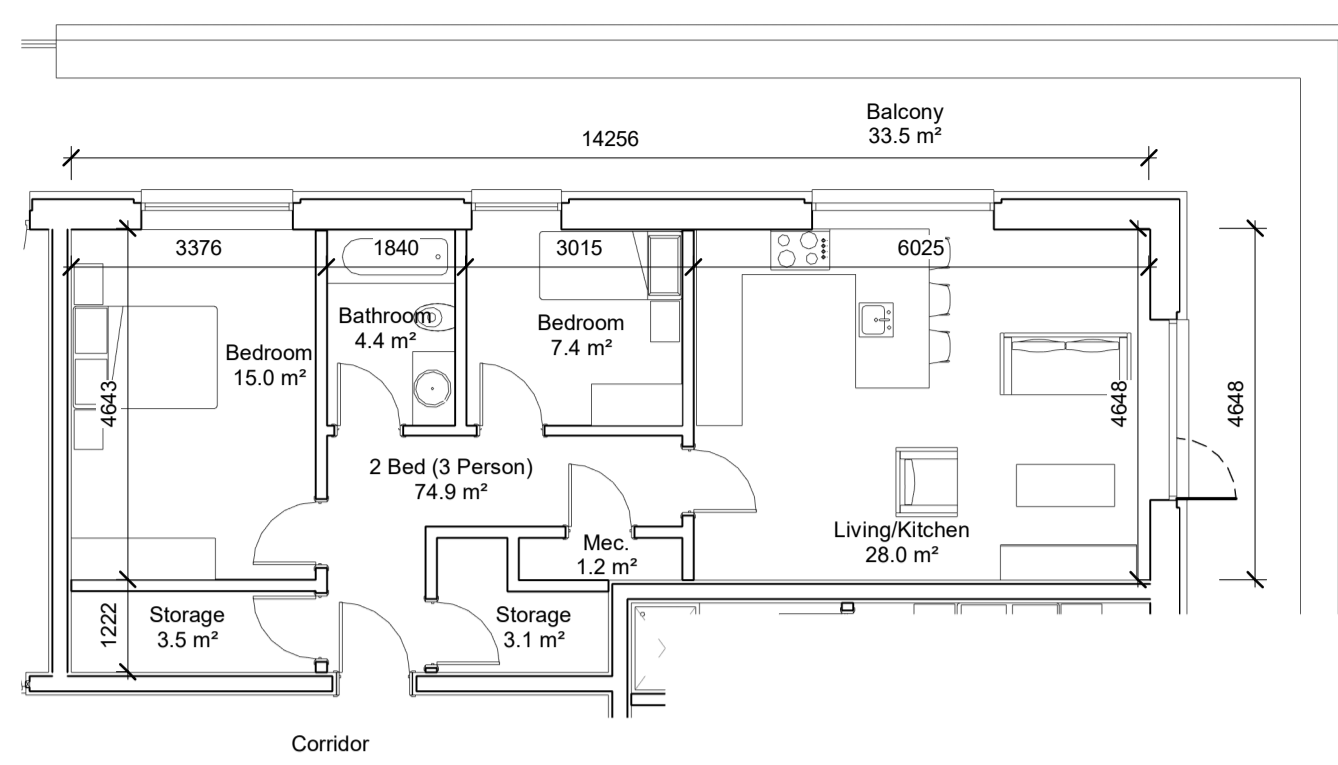


2 **UNIT TYPE PPP**
1 : 100
2B3P
74.9m² - Area
33.5m² - Private Amenity
108.4m² - TOTAL AREA

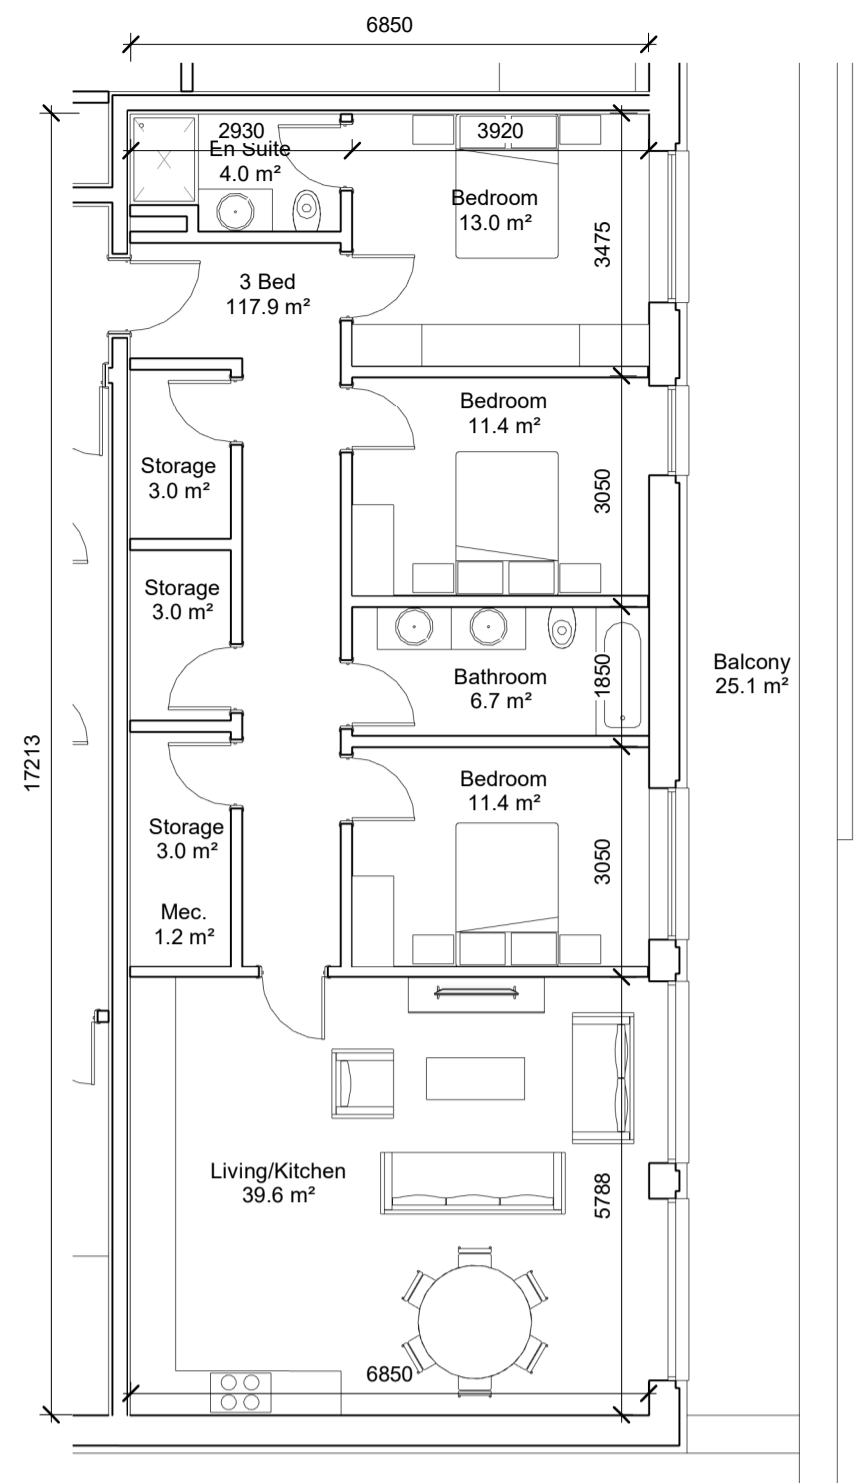


3 **UNIT TYPE QQQ**
1 : 100
3B6P
117.9m² - Area
25.1m² - Private Amenity
143.0m² - TOTAL AREA

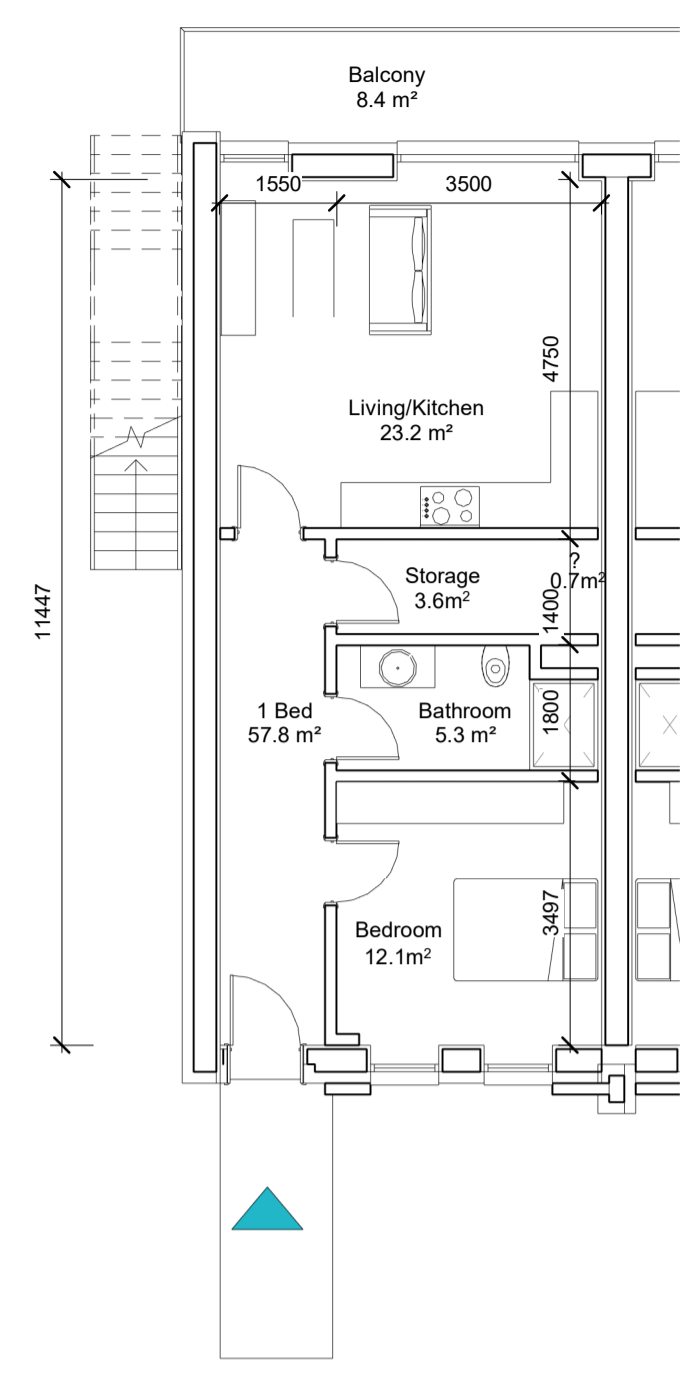


5 **TH TYPE 1 (GF)**
1 : 100
1B2P
57.8m² - Area
8.4m² - Private Amenity
66.2m² - TOTAL AREA

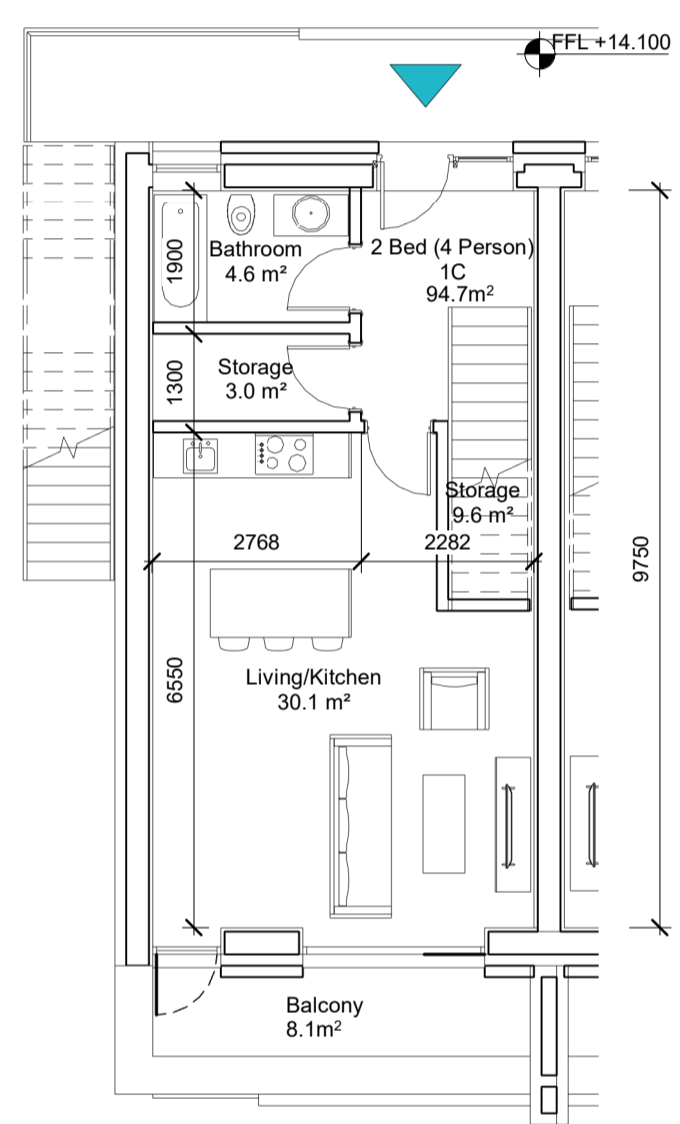


7 **TH TYPE 2 (Lv01)**
1 : 100
2B4P
94.7m² - Area
8.1m² - Private Amenity
102.8m² - TOTAL AREA

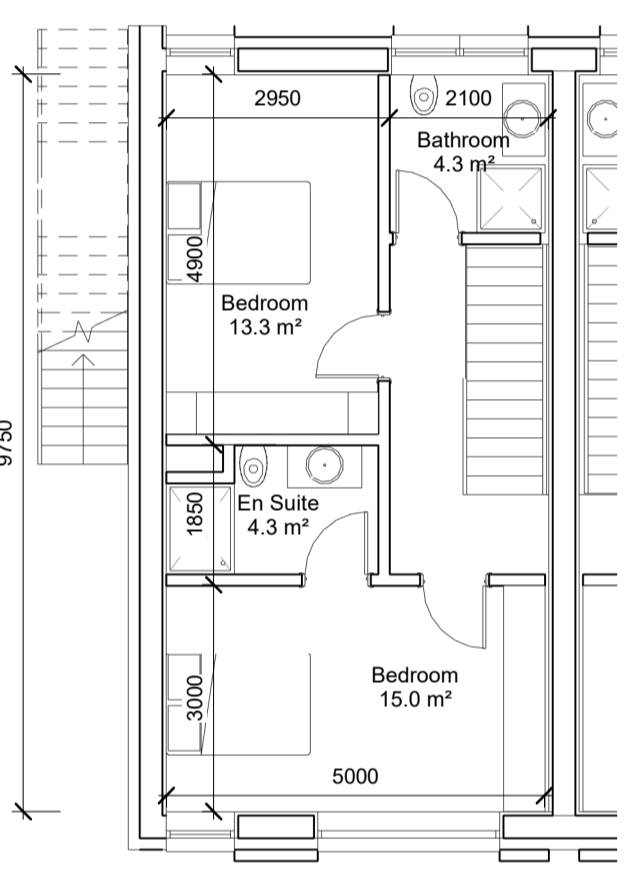


8 **TH TYPE 2 (Lv02)**
1 : 100
2B4P
57.8m² - Area
8.1m² - Private Amenity
65.9m² - TOTAL AREA

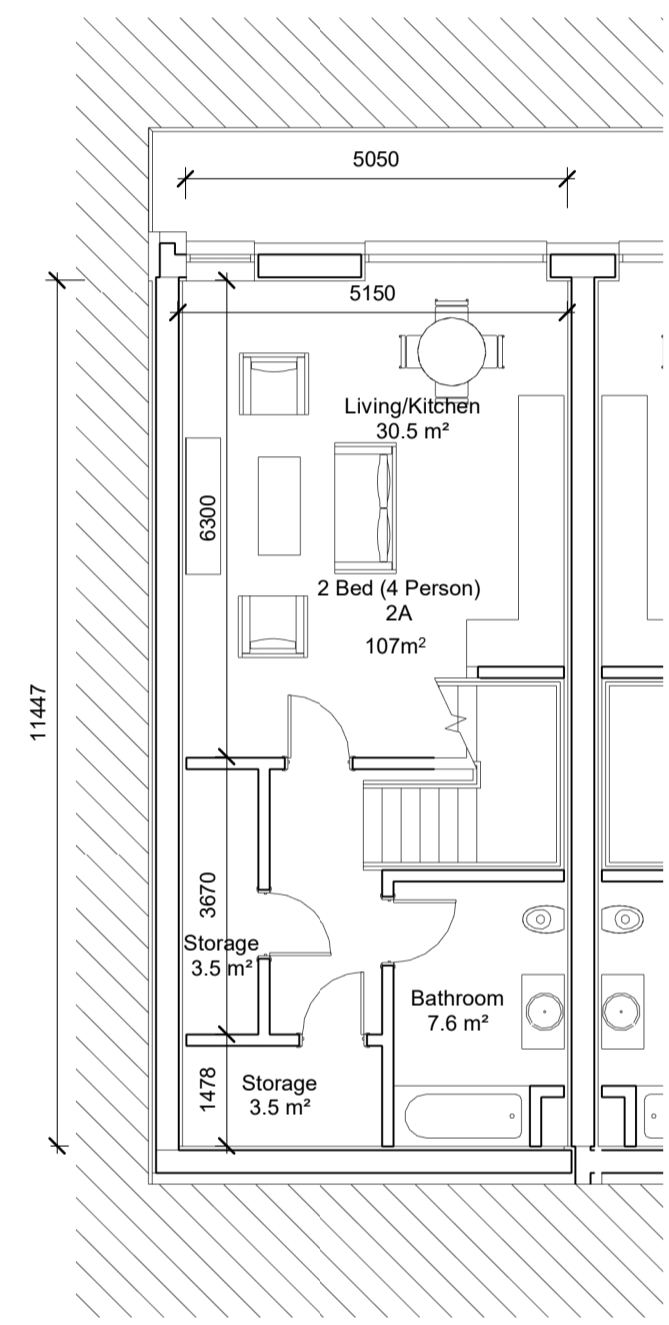


4 **TH TYPE 3 (LG)**
1 : 100
2B4P
107m² - Area
8.1m² - Private Amenity
115.8m² - TOTAL AREA

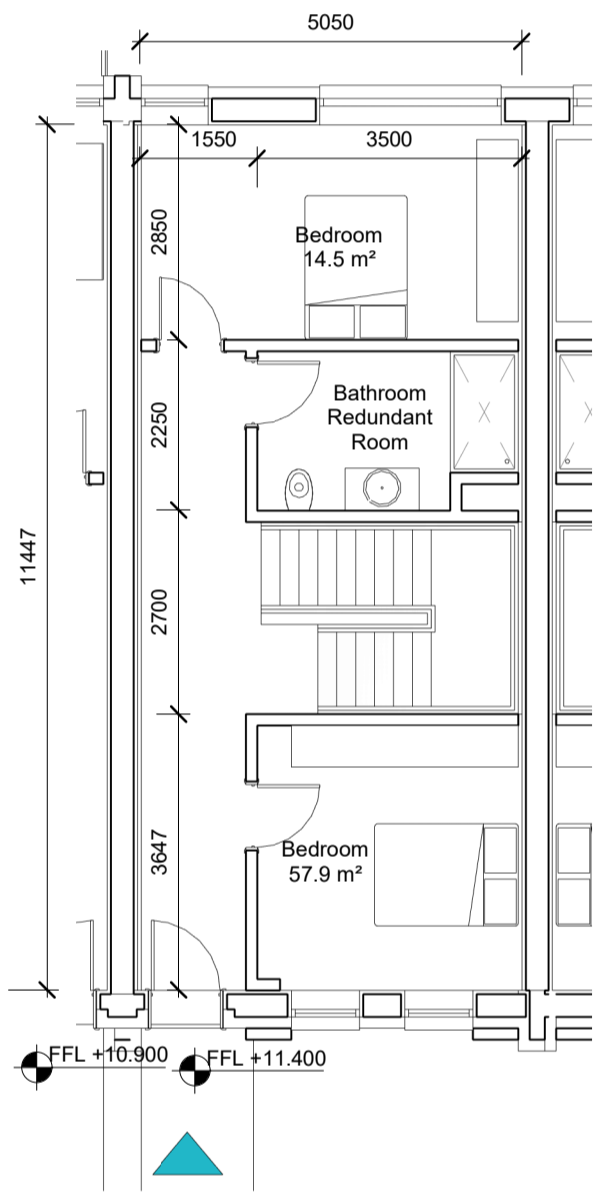


11 **TH TYPE 3 (GF)**
1 : 100
2B4P
81.5m² - Area
8.1m² - Private Amenity
89.6m² - TOTAL AREA

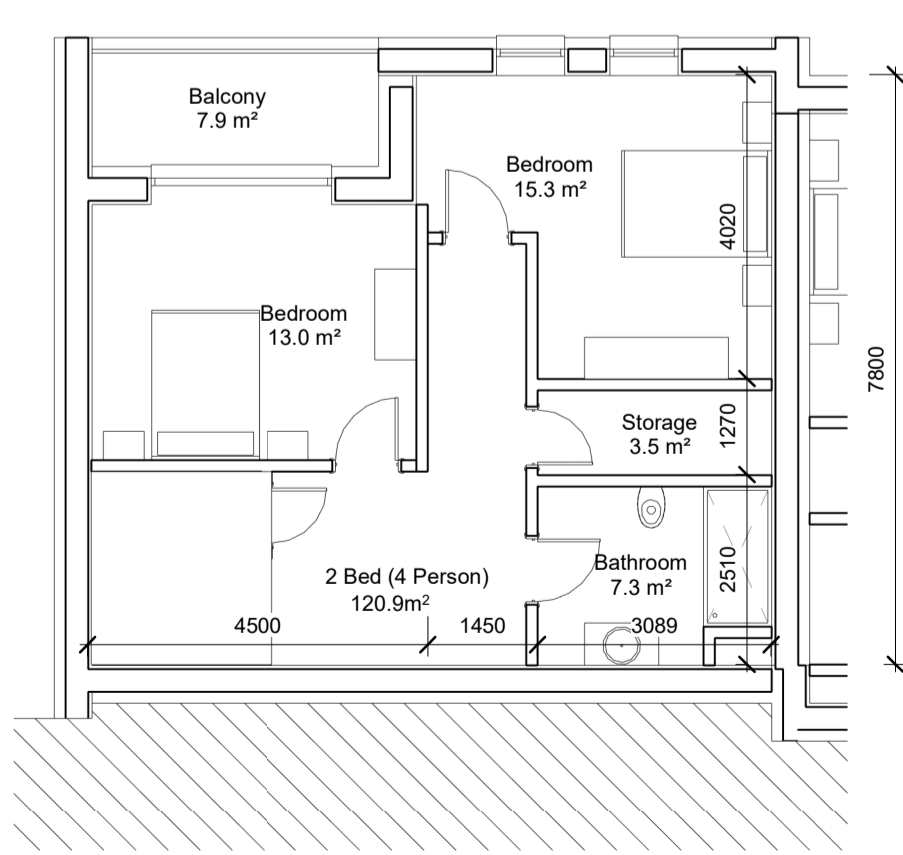


12 **TH TYPE 4 (LG)**
1 : 100
2B4P
57.8m² - Area
7.9m² - Private Amenity
65.7m² - TOTAL AREA

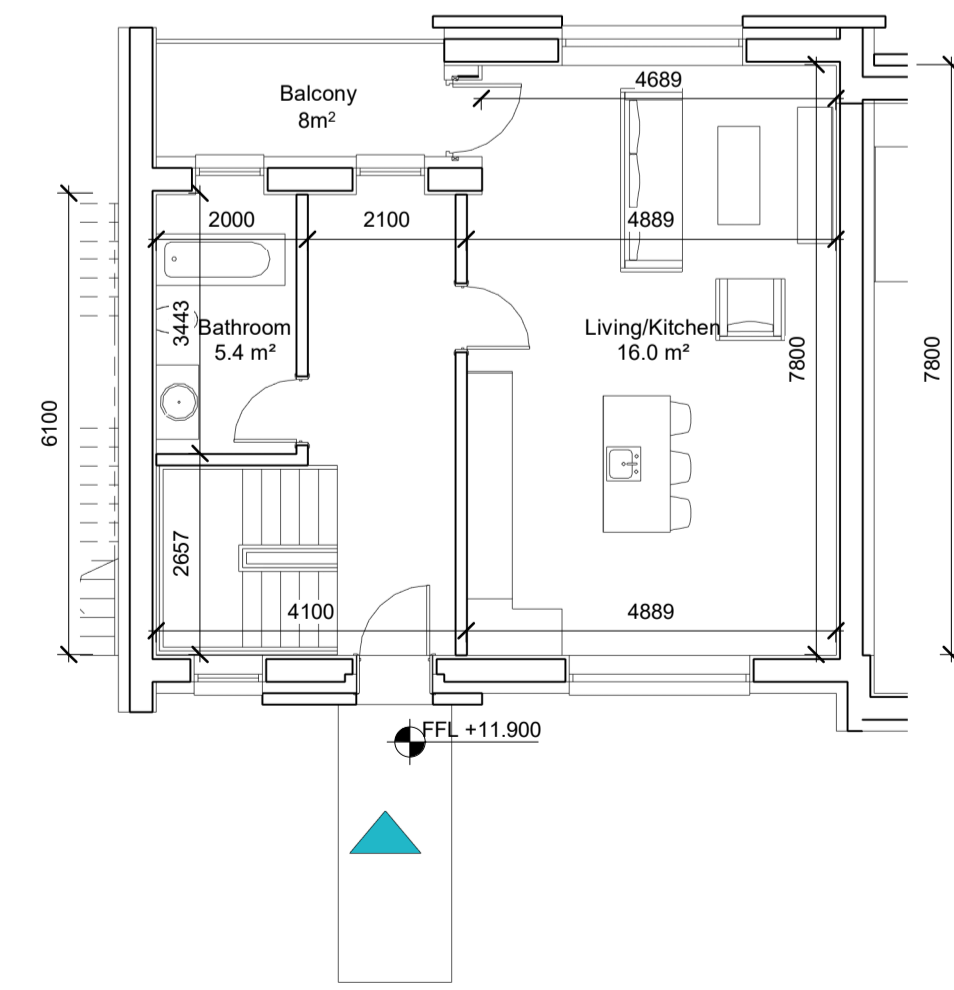

6 **TH TYPE 4 (GF)**
1 : 100
2B4P
34.3m² - Area
8.0m² - Private Amenity
42.3m² - TOTAL AREA

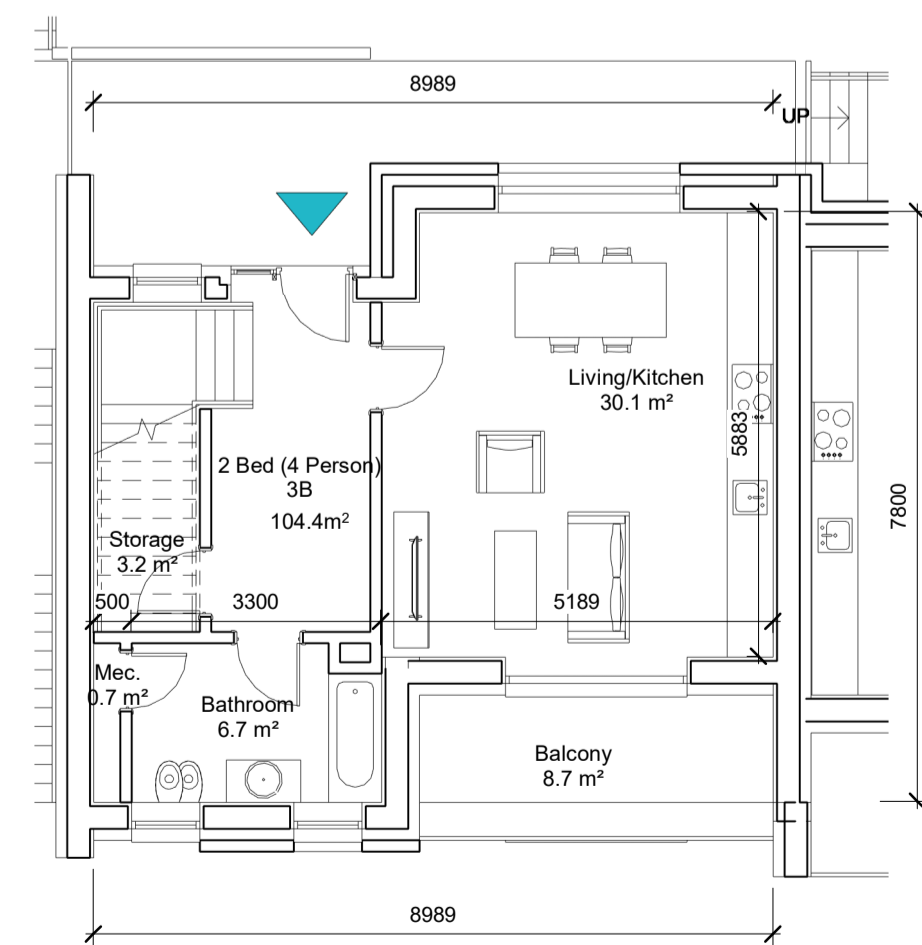

9 **TH TYPE 5 (Lv01)**
1 : 100
2B4P
104.4m² - Area
8.7m² - Private Amenity
113.1m² - TOTAL AREA

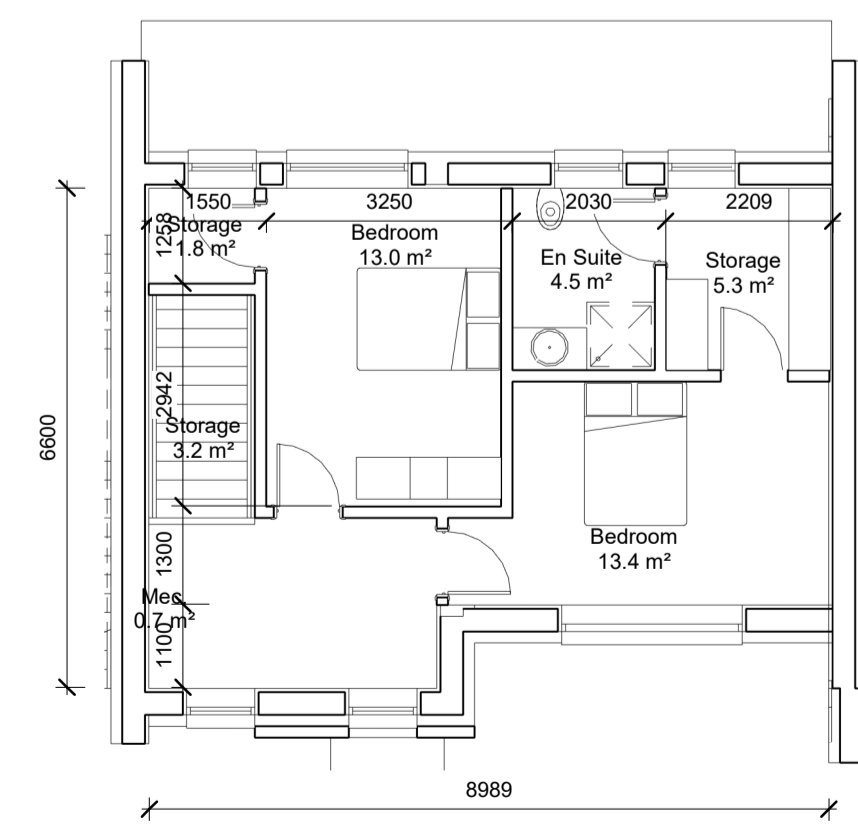

10 **TH TYPE 5 (Lv02)**
1 : 100
2B4P
104.4m² - Area
8.7m² - Private Amenity
113.1m² - TOTAL AREA

REV	DATE	DESCRIPTION	CKH	DRN
P1	05/05/2022	PLANNING	KMM	NL

STATUS CODE DESCRIPTION
SUITABLE FOR INFORMATION

CLIENT
RESIDE INVESTMENTS LTD.

PROJECT
CARRILINE SHD

DRAWING
PROPOSED UNIT TYPOLOGIES SHEET 6 OF 8

PROJECT NUMBER	DATE	STATUS CODE	DRAWING NUMBER	REVISION
950829	29/04/2022	S2	P-1042	P1